


APPENDIX A

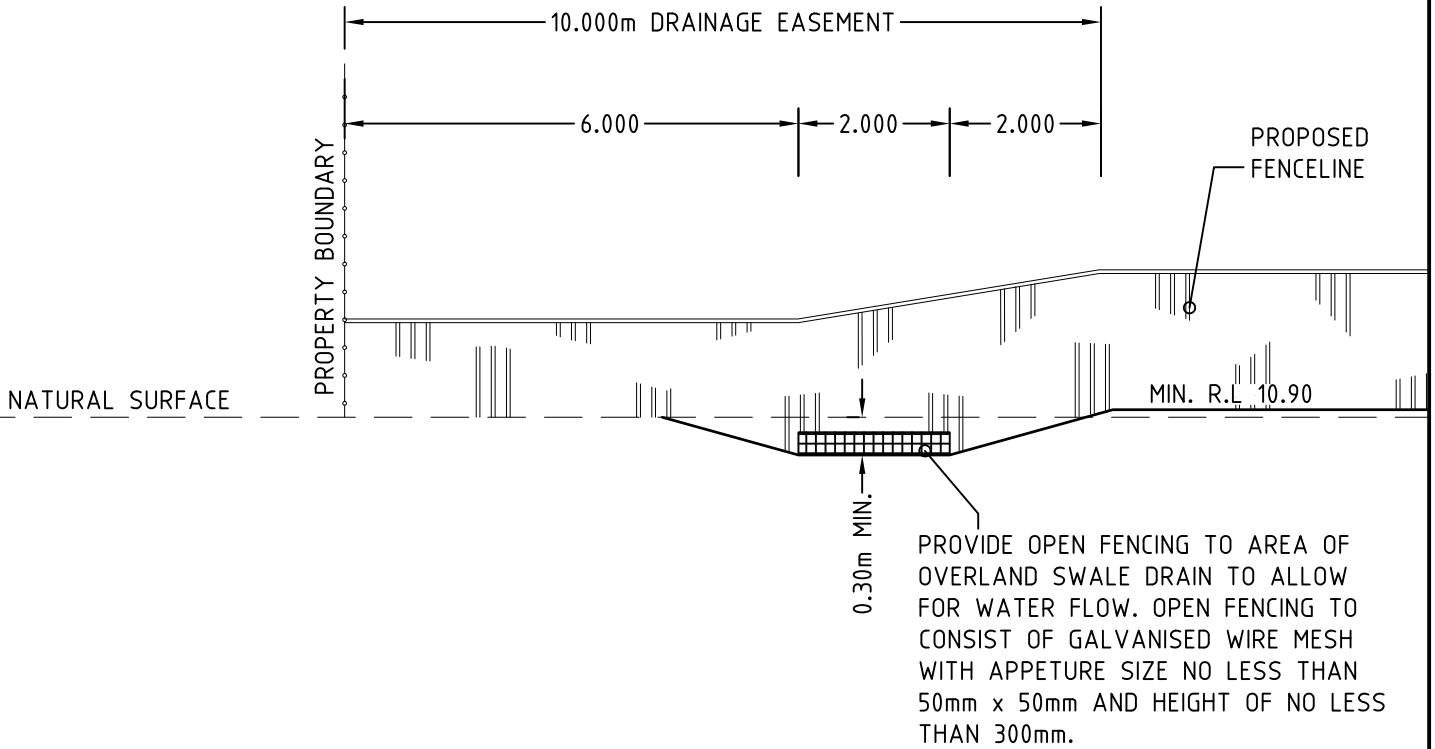

WESTERN SWALE SECTION
TYPICAL ALLOTMENTS 129-138 INCL.
SCALE 1:100

STAGE 5



Herriot consulting
civil & structural engineers

NOTES

- THIS DOCUMENT IS TO BE USED FOR MARKETING PURPOSES ONLY. EASEMENTS SHOWN ARE SUBJECT TO CHANGE AT THE DISCRETION OF STATUTORY AUTHORITIES AND/OR THE DEVELOPER.
- ALL DATA SHOWN HEREON IS SUBJECT TO APPROVAL BY THE REGISTRAR GENERAL'S DEPARTMENT, COUNCIL.

1/154 Fullarton Road Rose Park SA 5067
P: 08 8431 4555 E: admin@herriot.com.au W: herriot.com.au