
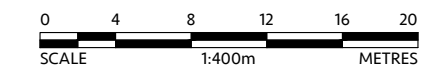


Annotations:
 All measurements in metres unless shown otherwise.
 Do not scale drawing. Original sheet size is A3.

SCHEDULE OF TREES

S1	Remain, partial removal of the smaller limb and reduction of crown
S2	Remove
R3	Remove
R4	Remove - Consent required from neighbour
R5	Remain
R6	Remove
R7	Remove
R8	Remove
S9	Remain
U10	Remain
U11	Remove - Consent granted from neighbour
S12	Remove - Consent granted from neighbour

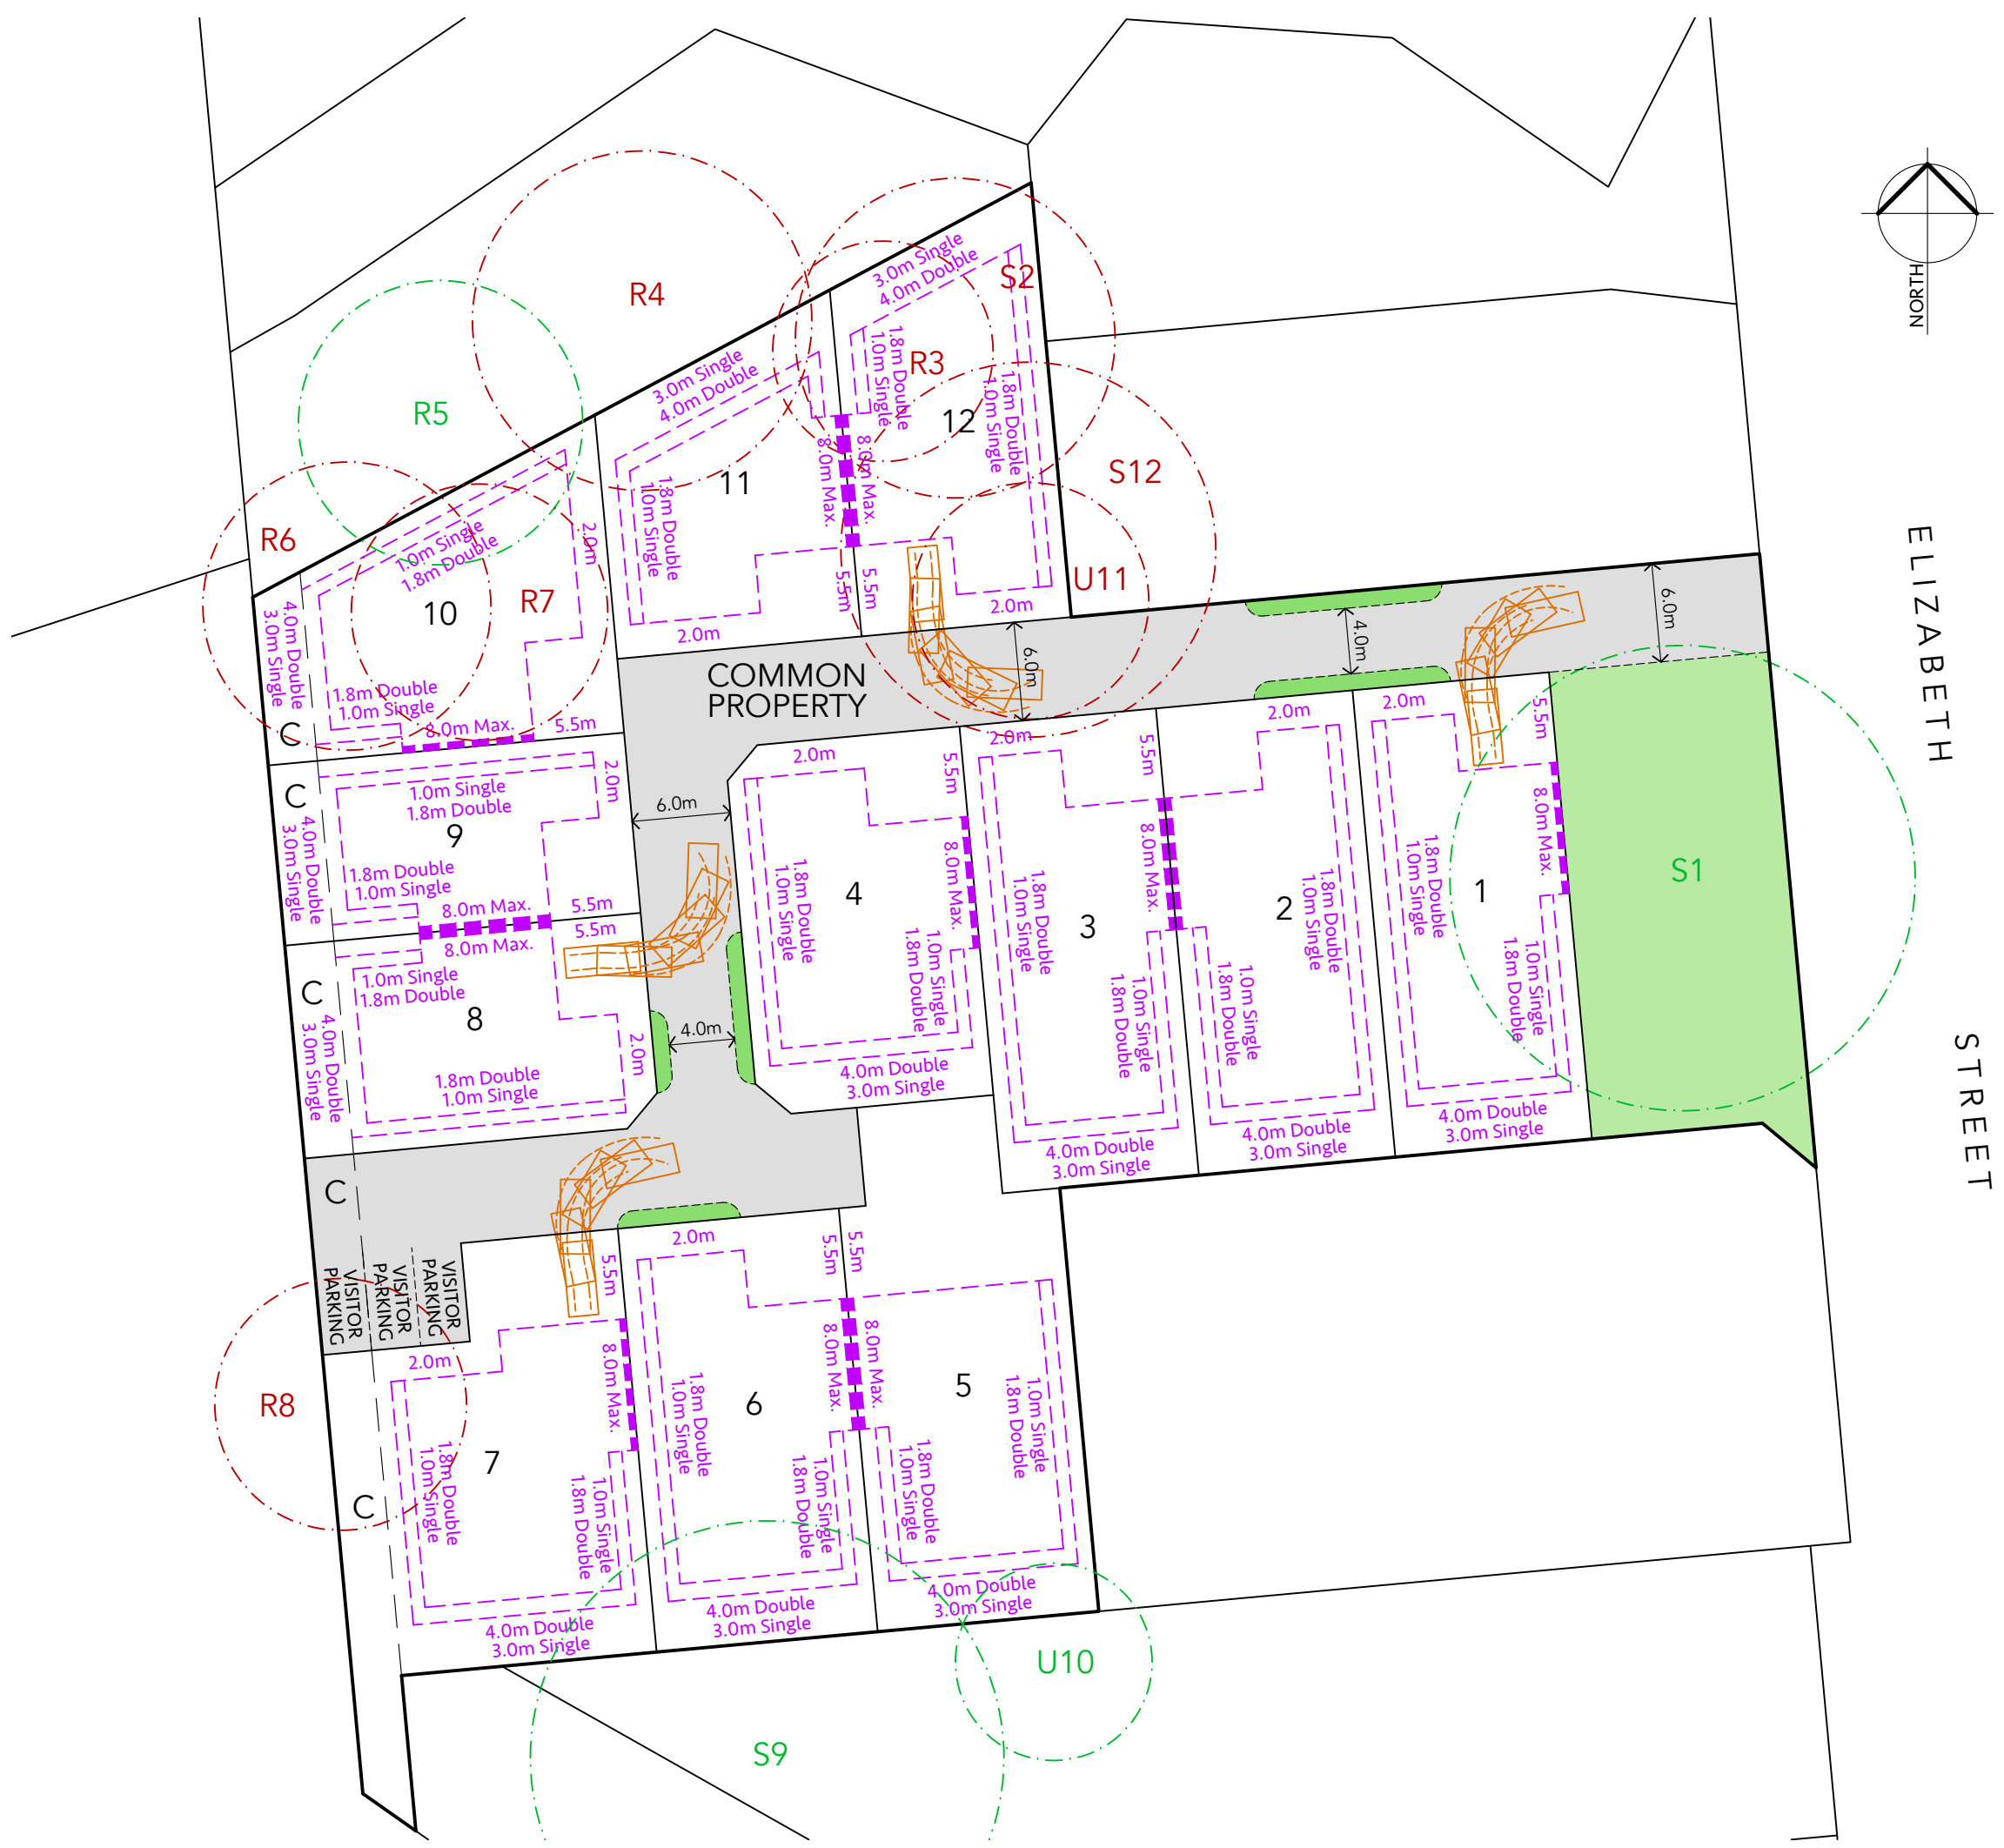

Rev.	Date	Description
I	06/09/2019	Lot 5, visitor parking and water manifold amended
H	08/08/2019	Schedule of trees updated
G	07/08/2019	Lot layout amended
F	07/09/2018	Driveway locations added
E	23/08/2018	Easement A extended and building envelopes added
D	23/08/2018	Allotment configuration amended
C	27/07/2018	Existing easement to be extinguished and water manifold detail added
B	04/06/2018	PSM requirements added to plan DPTI
A	25/05/2018	For lodgement State Commission Assessment Panel
	16/02/2018	Concept issue

ZAINA STACEY
 DEVELOPMENT CONSULTANTS

Office: 13 Avenue Road, Frewville SA
 Post: PO Box 1000, Torrens Park SA 5062
 Phone: 08 8379 7979
 Email: planning@zainastacey.com

Reference: **18051**