



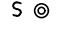





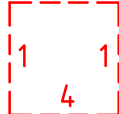
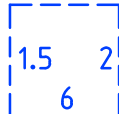


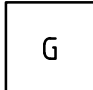


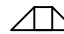
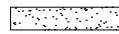
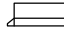
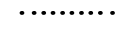

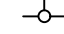
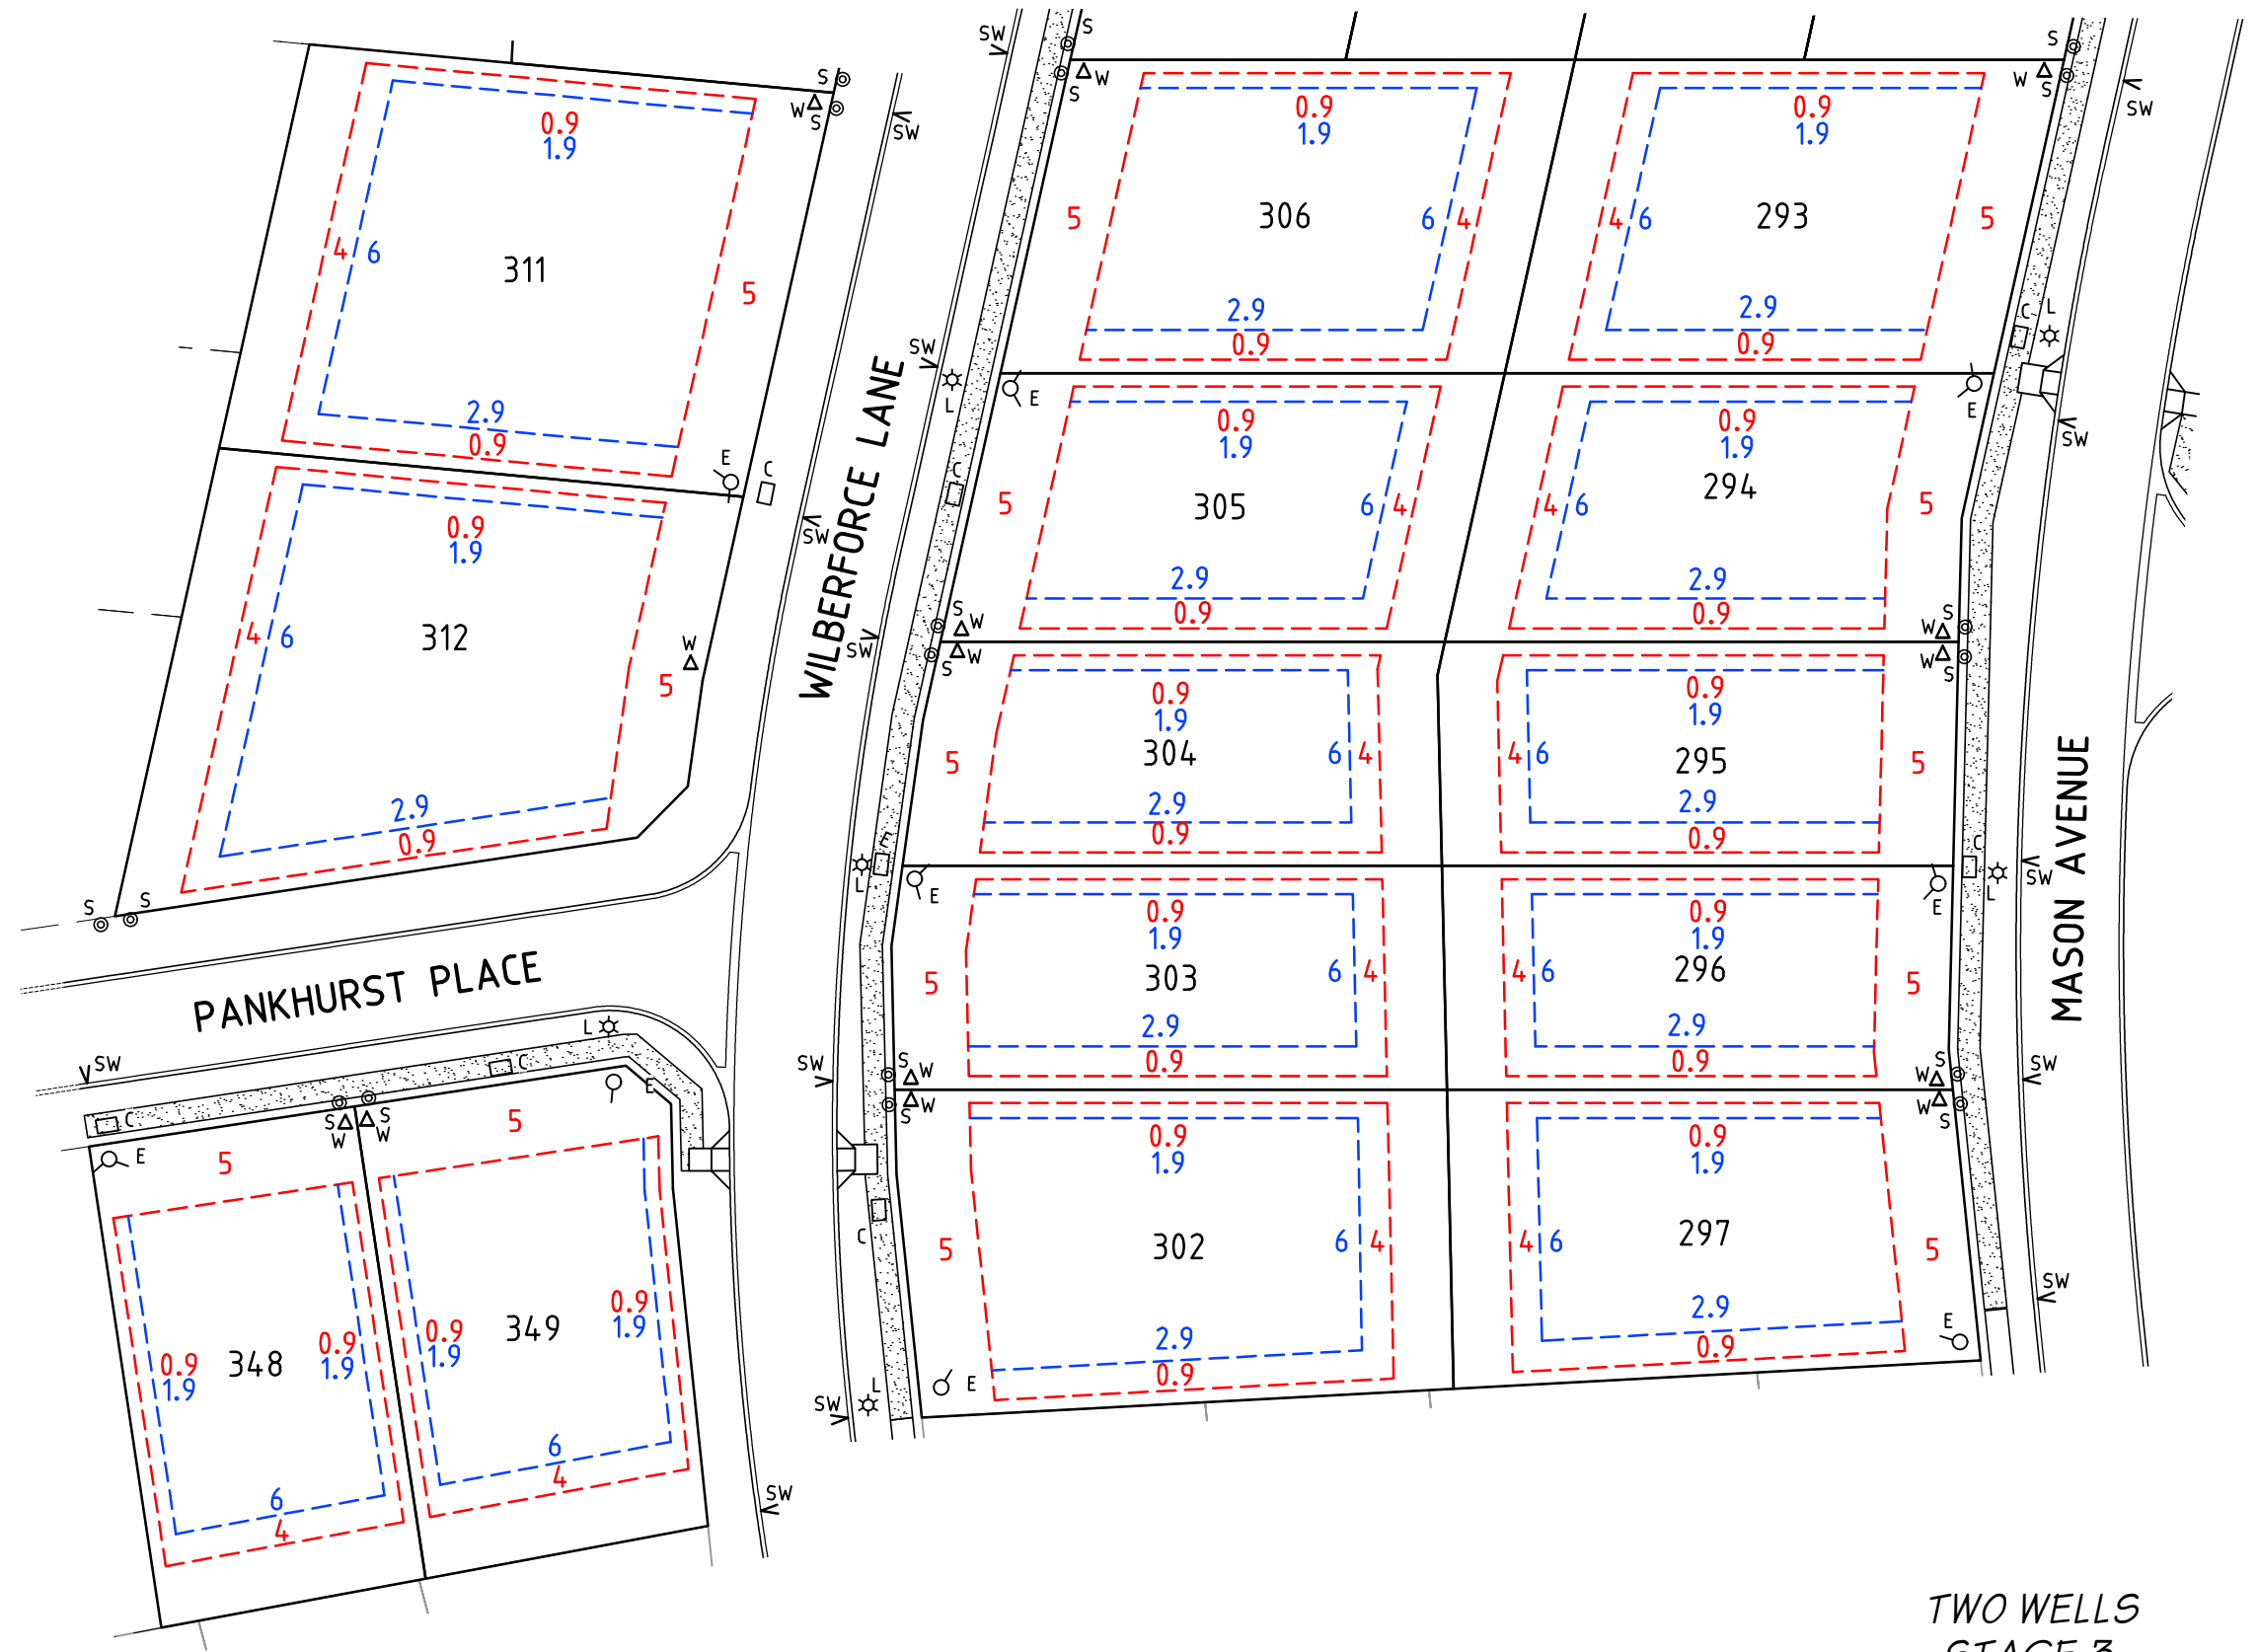


LEGEND



-  **SINGLE STOREY SETBACK**
MAXIMUM BUILDING ENVELOPE & SETBACK DISTANCES FROM BOUNDARY.
NOTE: COUNCIL PLANNING SETBACK REQUIREMENTS ARE TO BE READ IN CONJUNCTION WITH SHOWN DIMENSIONS.
-  **TWO STOREY SETBACK**
MAXIMUM BUILDING ENVELOPE & SETBACK DISTANCES FROM BOUNDARY.
NOTE: COUNCIL PLANNING SETBACK REQUIREMENTS ARE TO BE READ IN CONJUNCTION WITH SHOWN DIMENSIONS.
-  **NOMINATED GARAGE LOCATION.**
TYPICAL SETBACK 5.50m.
UNLESS NOTED OTHERWISE
-  **DENOTES GARAGE CAN BE BUILT ON BOUNDARY**
-  **SEWER CONNECTION**
-  **WATER CONNECTION**
-  **COMMUNICATIONS PIT**
-  **FIBRE DISTRIBUTION HUB (NBN Co)**
-  **SAPN PILLAR / ELECTRICAL CONNECTION**
-  **SAPN PIT**
-  **SAPN LIGHT POLE**
-  **SAPN TRANSFORMER**
-  **STORMWATER KERB OUTLET**
-  **STORMWATER JUNCTION BOX**
-  **STORMWATER SIDE ENTRY PIT**
-  **STORMWATER HEADWALL**
-  **RETAINING WALL/CONCRETE UPSTAND**
-  **PRAM RAMP**
-  **FOOTPATH**
-  **DRIVEWAY CROSSOVER**
-  **IRRIGATION CONDUIT UNDER FOOTPATH**
-  **FENCING SUPPLIED**
-  **STREET SIGN**

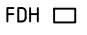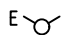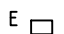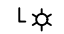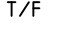

- NOTES**
- THIS PLAN IS TO BE USED FOR MARKETING PURPOSES ONLY. EASEMENTS SHOWN ARE SUBJECT TO CHANGE AT THE DISCRETION OF STATUTORY AUTHORITIES AND/OR THE DEVELOPER.
 - ALL DATA SHOWN HEREON IS SUBJECT TO APPROVAL BY THE REGISTRAR GENERAL'S DEPARTMENT, COUNCIL & RELATIVE SERVICE AUTHORITIES. ROAD LAYOUT AND ASSOCIATED INFRASTRUCTURE IS DERIVED FROM DESIGN INFORMATION AND SUBJECT TO CHANGE.
 - ENVELOPES ARE INDICATIVE SHOWING MINIMUM SET BACKS ONLY AT THE TIME OF PREPARATION. COUNCIL AND DEVELOPMENT PLAN REQUIREMENTS MUST ALSO BE ADHERED TO.
 - MINIMUM PRIVATE OPEN SPACE AND MAXIMUM SITE COVERAGE PER COUNCIL & DESIGN GUIDELINES APPLY.

PUBLISHED 16/07/2020

SHEET 1 OF 4

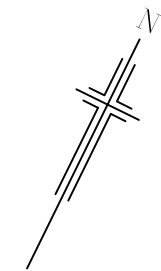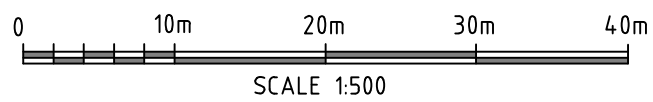





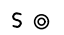


















TWO WELLS
STAGE 3

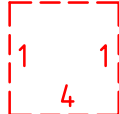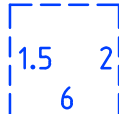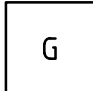Liberty

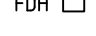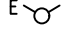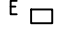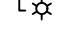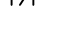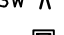
Hickinbotham

Herriot consulting
civil & structural engineers

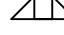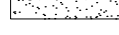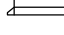
LEGEND

 -  **SINGLE STOREY SETBACK**
MAXIMUM BUILDING ENVELOPE & SETBACK DISTANCES FROM BOUNDARY.
NOTE: COUNCIL PLANNING SETBACK REQUIREMENTS ARE TO BE READ IN CONJUNCTION WITH SHOWN DIMENSIONS.
-  **TWO STOREY SETBACK**
MAXIMUM BUILDING ENVELOPE & SETBACK DISTANCES FROM BOUNDARY.
NOTE: COUNCIL PLANNING SETBACK REQUIREMENTS ARE TO BE READ IN CONJUNCTION WITH SHOWN DIMENSIONS.
-  **NOMINATED GARAGE LOCATION.**
TYPICAL SETBACK 5.50m.
UNLESS NOTED OTHERWISE
-  **DENOTES GARAGE CAN BE BUILT ON BOUNDARY**
-  **SEWER CONNECTION**
-  **WATER CONNECTION**
-  **COMMUNICATIONS PIT**
-  **FIBRE DISTRIBUTION HUB (NBN Co)**
-  **SAPN PILLAR / ELECTRICAL CONNECTION**
-  **SAPN PIT**
-  **SAPN LIGHT POLE**
-  **SAPN TRANSFORMER**
-  **STORMWATER KERB OUTLET**
-  **STORMWATER JUNCTION BOX**
-  **STORMWATER SIDE ENTRY PIT**
-  **STORMWATER HEADWALL**
-  **RETAINING WALL/CONCRETE UPSTAND**
-  **PRAM RAMP**
-  **FOOTPATH**
-  **DRIVEWAY CROSSOVER**
-  **IRRIGATION CONDUIT UNDER FOOTPATH**
-  **FENCING SUPPLIED**
-  **STREET SIGN**

- NOTES**
- THIS PLAN IS TO BE USED FOR MARKETING PURPOSES ONLY. EASEMENTS SHOWN ARE SUBJECT TO CHANGE AT THE DISCRETION OF STATUTORY AUTHORITIES AND/OR THE DEVELOPER.
 - ALL DATA SHOWN HEREON IS SUBJECT TO APPROVAL BY THE REGISTRAR GENERAL'S DEPARTMENT, COUNCIL & RELATIVE SERVICE AUTHORITIES. ROAD LAYOUT AND ASSOCIATED INFRASTRUCTURE IS DERIVED FROM DESIGN INFORMATION AND SUBJECT TO CHANGE.
 - ENVELOPES ARE INDICATIVE SHOWING MINIMUM SET BACKS ONLY AT THE TIME OF PREPARATION. COUNCIL AND DEVELOPMENT PLAN REQUIREMENTS MUST ALSO BE ADHERED TO.
 - MINIMUM PRIVATE OPEN SPACE AND MAXIMUM SITE COVERAGE PER COUNCIL & DESIGN GUIDELINES APPLY.

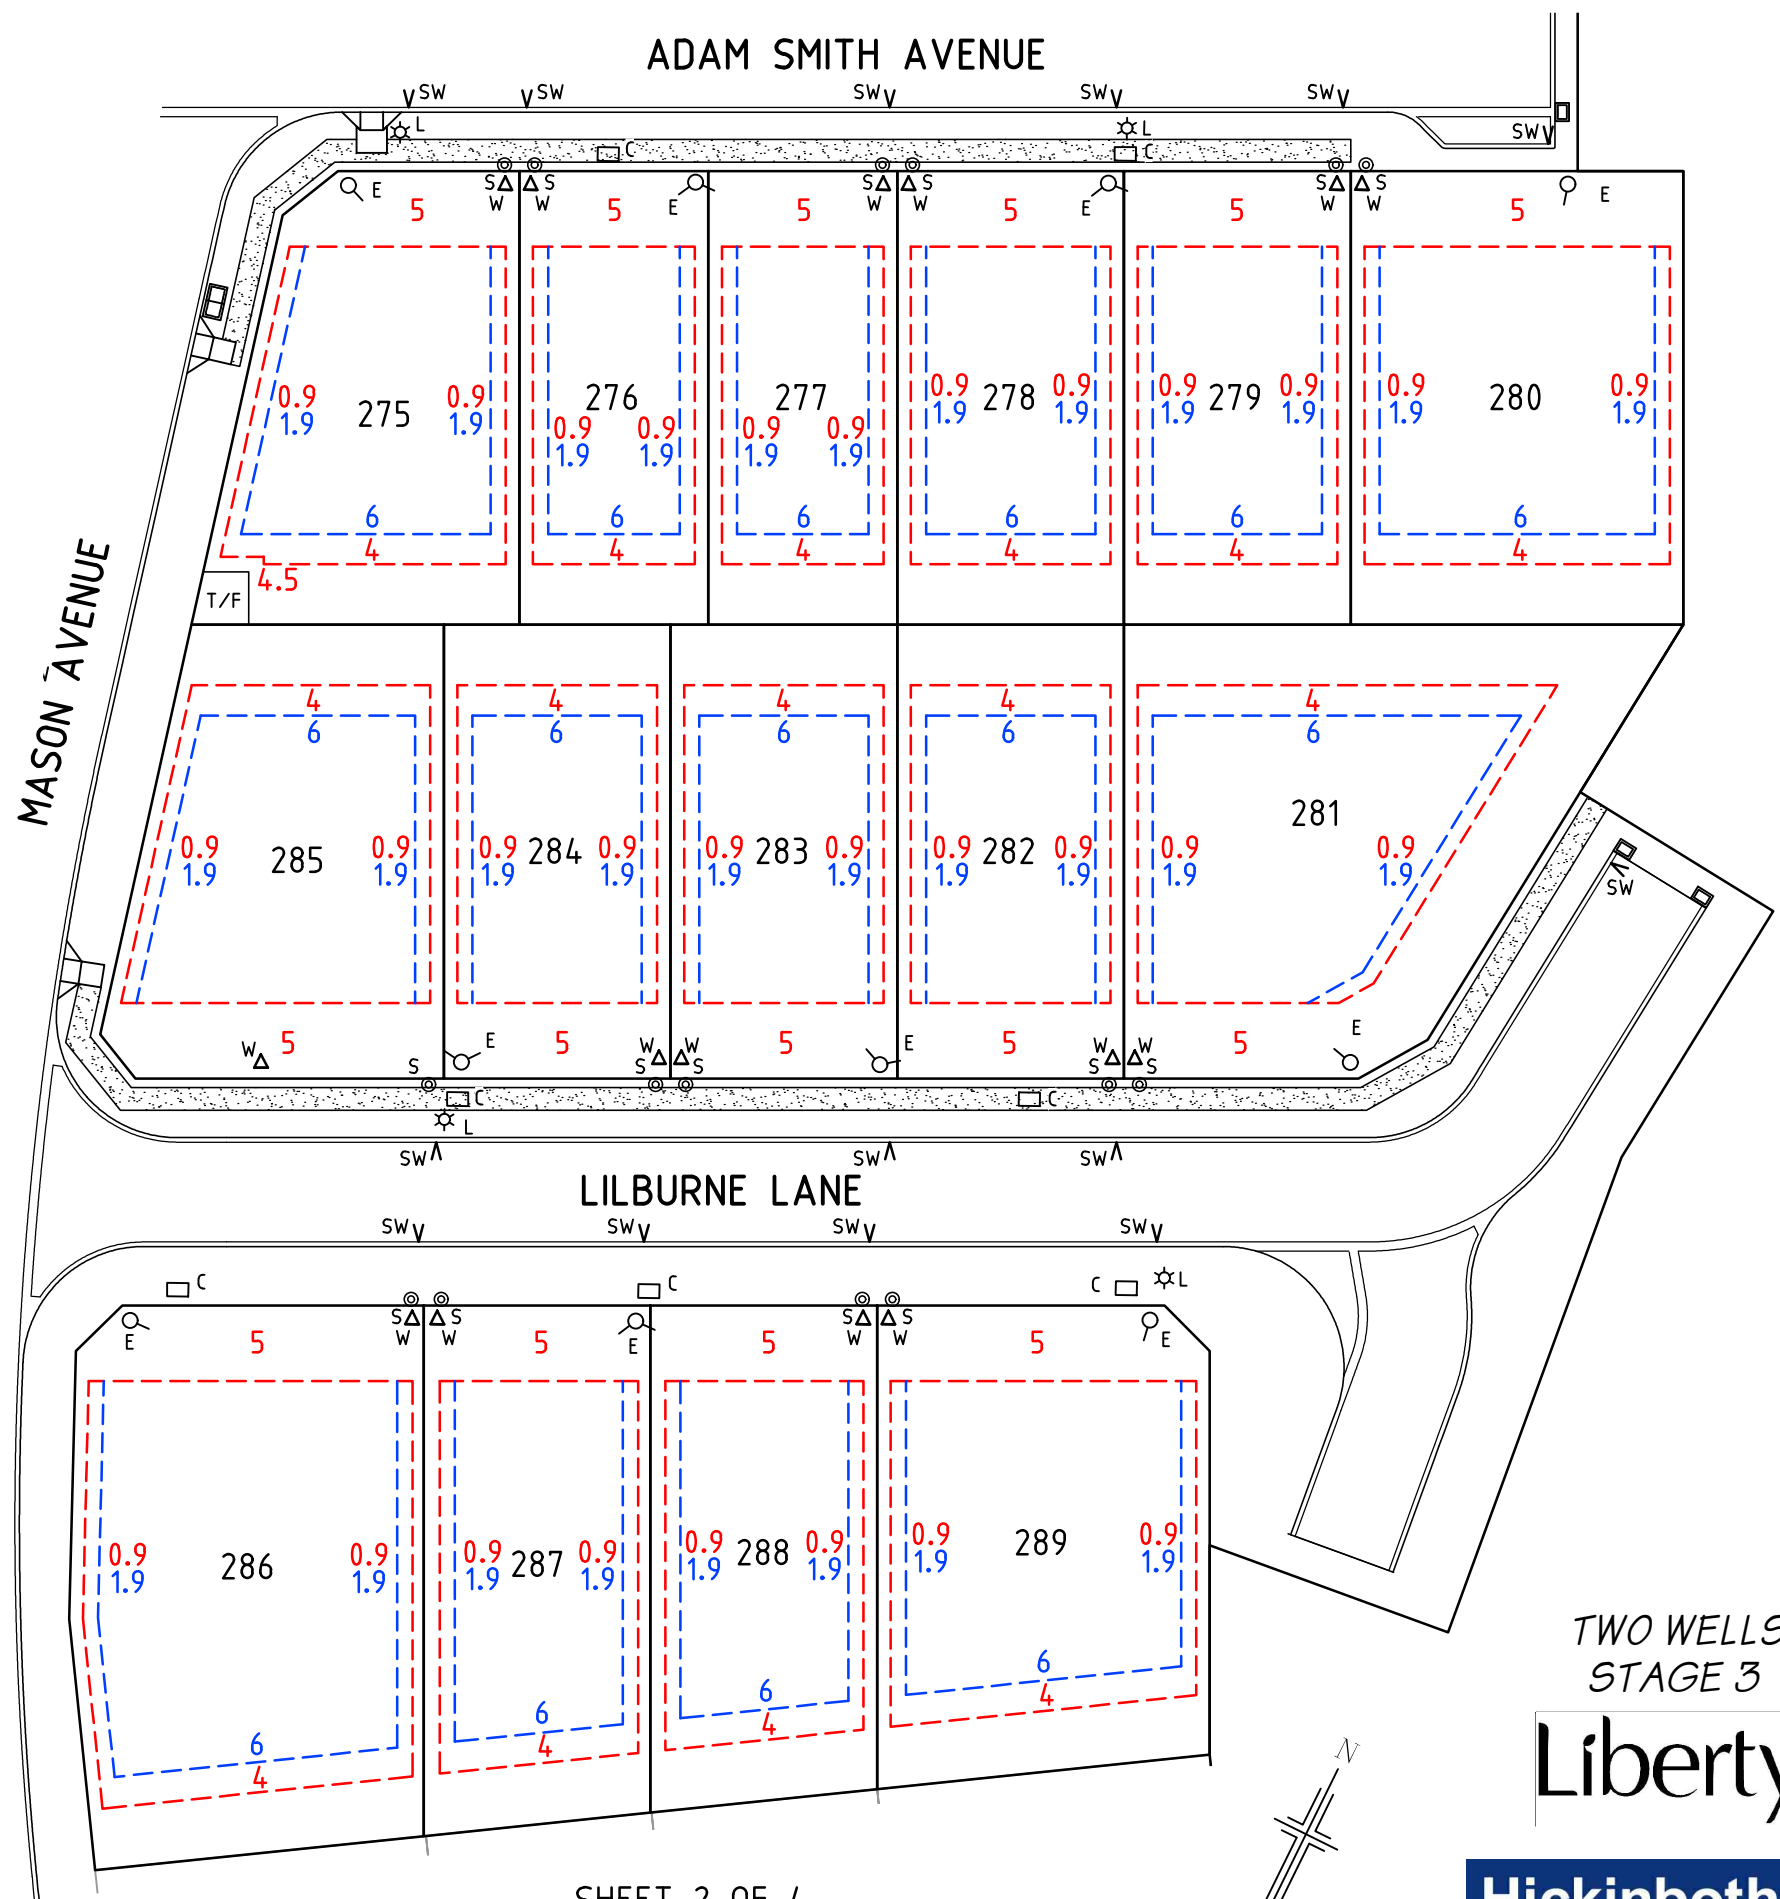

SHEET 2 OF 4

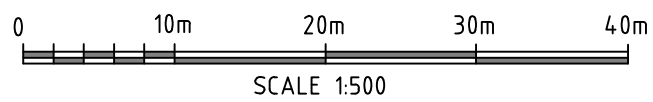


TWO WELLS
STAGE 3

Liberty


Hickinbotham

Herriot consulting
civil & structural engineers


LEGEND

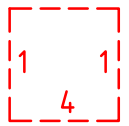

SINGLE STOREY SETBACK
 MAXIMUM BUILDING ENVELOPE &
 SETBACK DISTANCES FROM BOUNDARY.
 NOTE: COUNCIL PLANNING SETBACK
 REQUIREMENTS ARE TO BE READ IN
 CONJUNCTION WITH SHOWN DIMENSIONS.

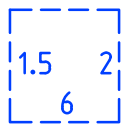

TWO STOREY SETBACK
 MAXIMUM BUILDING ENVELOPE &
 SETBACK DISTANCES FROM BOUNDARY.
 NOTE: COUNCIL PLANNING SETBACK
 REQUIREMENTS ARE TO BE READ IN
 CONJUNCTION WITH SHOWN DIMENSIONS.

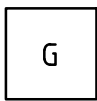


NOMINATED GARAGE LOCATION.
 TYPICAL SETBACK 5.50m.
 UNLESS NOTED OTHERWISE



DENOTES GARAGE CAN BE
 BUILT ON BOUNDARY

- S ⊙ SEWER CONNECTION
- W Δ WATER CONNECTION
- C □ COMMUNICATIONS PIT
- FDH □ FIBRE DISTRIBUTION HUB (NBN Co)
- E ⊕ SAPN PILLAR / ELECTRICAL CONNECTION
- E □ SAPN PIT
- L ☆ SAPN LIGHT POLE
- T/F SAPN TRANSFORMER
- SW Λ STORMWATER KERB OUTLET
- ☒ STORMWATER JUNCTION BOX
- ▭ STORMWATER SIDE ENTRY PIT
- ▵ STORMWATER HEADWALL
- ▬▬▬ RETAINING WALL/CONCRETE UPSTAND
- ▴ PRAM RAMP
- ▭ FOOTPATH
- ▭ DRIVEWAY CROSSOVER
- ⋯ IRRIGATION CONDUIT UNDER FOOTPATH
- ⋯ FENCING SUPPLIED
- ⊙ STREET SIGN

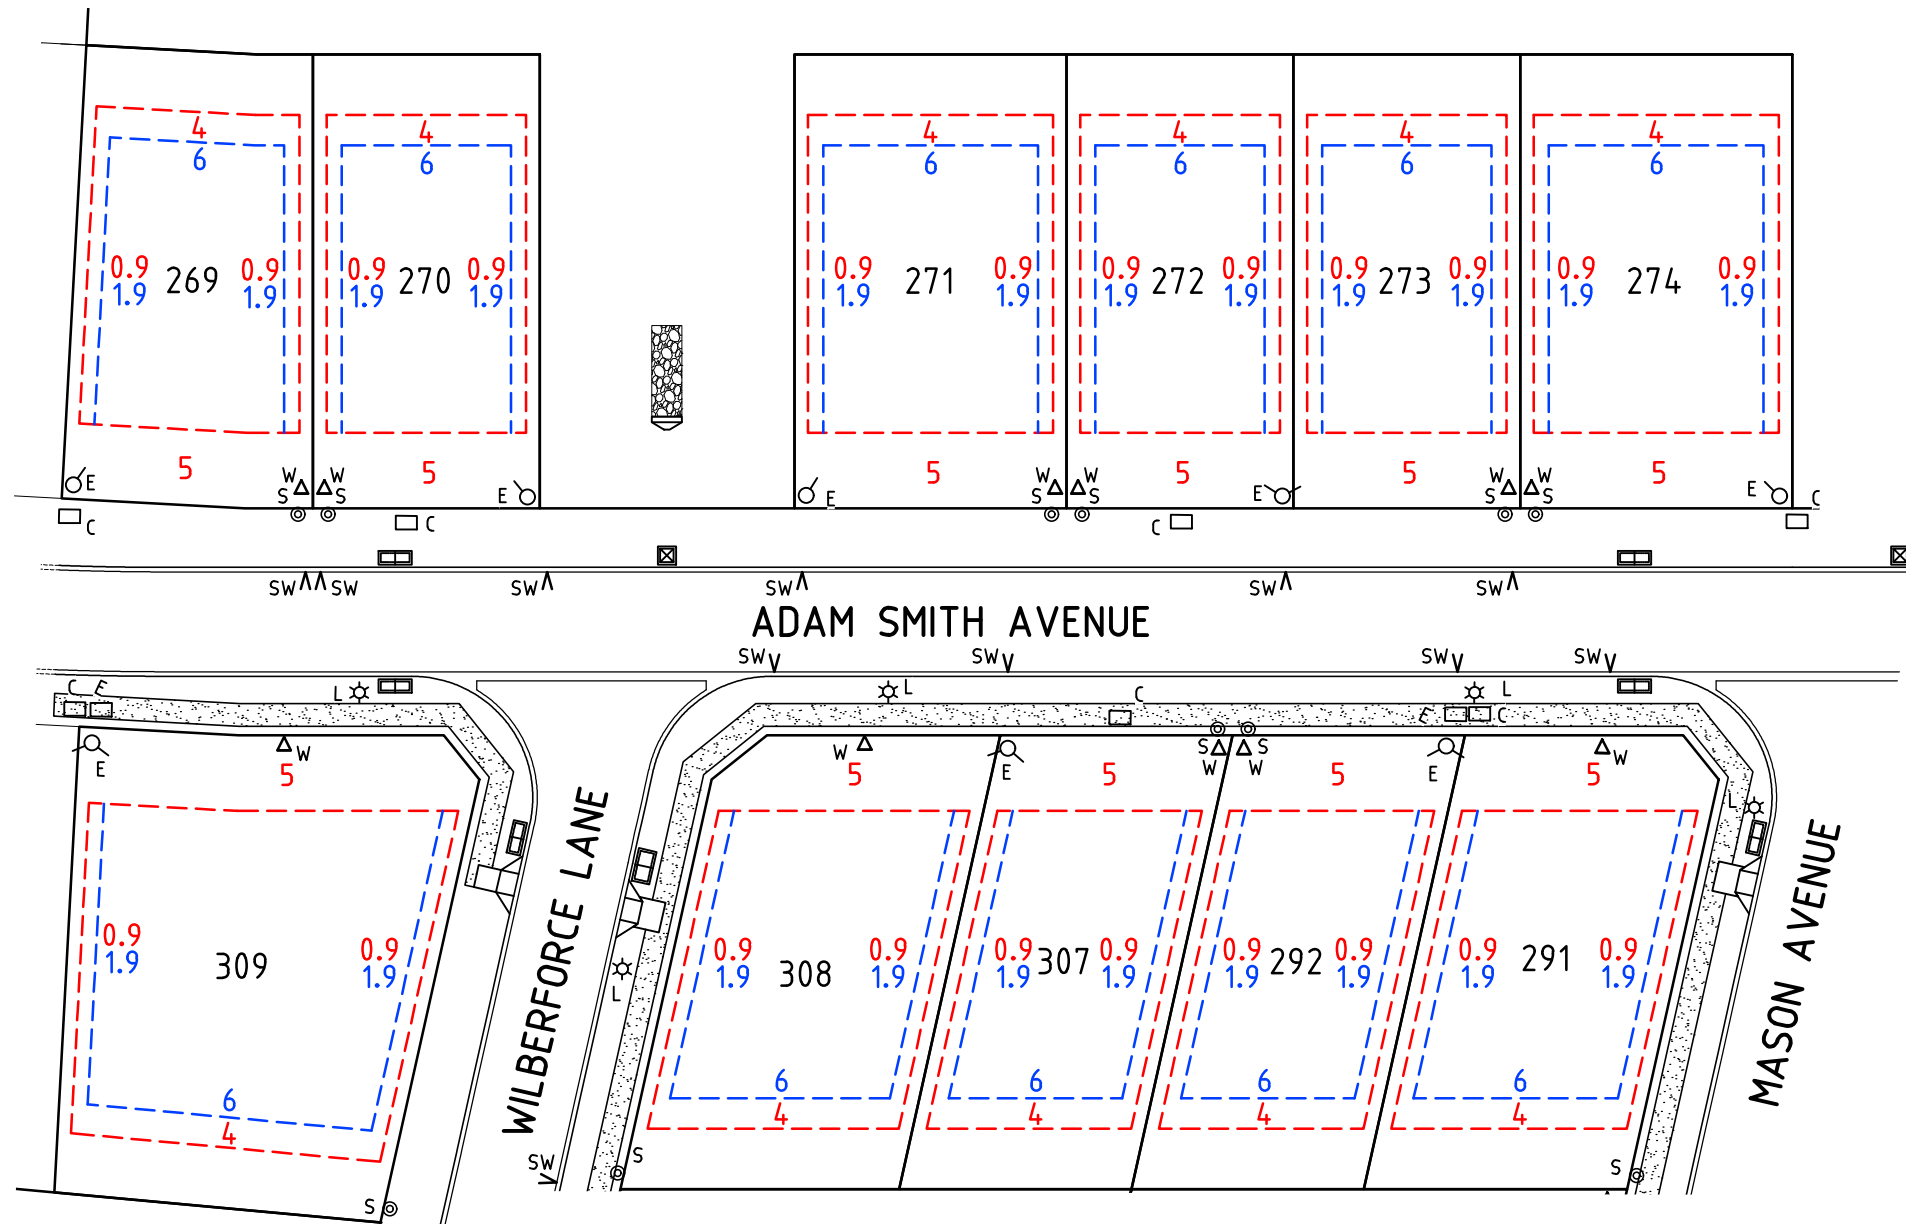

NOTES

- THIS PLAN IS TO BE USED FOR MARKETING PURPOSES ONLY. EASEMENTS SHOWN ARE SUBJECT TO CHANGE AT THE DISCRETION OF STATUTORY AUTHORITIES AND/OR THE DEVELOPER.
- ALL DATA SHOWN HEREON IS SUBJECT TO APPROVAL BY THE REGISTRAR GENERAL'S DEPARTMENT, COUNCIL & RELATIVE SERVICE AUTHORITIES. ROAD LAYOUT AND ASSOCIATED INFRASTRUCTURE IS DERIVED FROM DESIGN INFORMATION AND SUBJECT TO CHANGE.
- ENVELOPES ARE INDICATIVE SHOWING MINIMUM SET BACKS ONLY AT THE TIME OF PREPARATION. COUNCIL AND DEVELOPMENT PLAN REQUIREMENTS MUST ALSO BE ADHERED TO.
- MINIMUM PRIVATE OPEN SPACE AND MAXIMUM SITE COVERAGE PER COUNCIL & DESIGN GUIDELINES APPLY.



TWO WELLS
 STAGE 3

Liberty





 

 

 
 







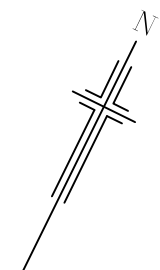
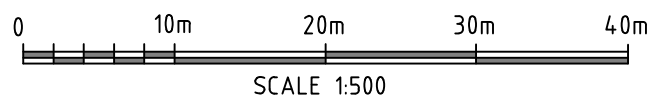



 
Hickinbotham

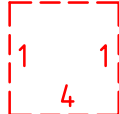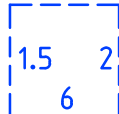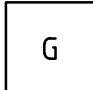Herriot consulting
 civil & structural engineers

 SHEET 3 OF 4

  


LEGEND



-  **SINGLE STOREY SETBACK**
MAXIMUM BUILDING ENVELOPE & SETBACK DISTANCES FROM BOUNDARY.
NOTE: COUNCIL PLANNING SETBACK REQUIREMENTS ARE TO BE READ IN CONJUNCTION WITH SHOWN DIMENSIONS.
-  **TWO STOREY SETBACK**
MAXIMUM BUILDING ENVELOPE & SETBACK DISTANCES FROM BOUNDARY.
NOTE: COUNCIL PLANNING SETBACK REQUIREMENTS ARE TO BE READ IN CONJUNCTION WITH SHOWN DIMENSIONS.
-  **NOMINATED GARAGE LOCATION.**
TYPICAL SETBACK 5.50m.
UNLESS NOTED OTHERWISE
-  **DENOTES GARAGE CAN BE BUILT ON BOUNDARY**
-  **SEWER CONNECTION**
-  **WATER CONNECTION**
-  **COMMUNICATIONS PIT**
-  **FIBRE DISTRIBUTION HUB (NBN Co)**
-  **SAPN PILLAR / ELECTRICAL CONNECTION**
-  **SAPN PIT**
-  **SAPN LIGHT POLE**
-  **SAPN TRANSFORMER**
-  **STORMWATER KERB OUTLET**
-  **STORMWATER JUNCTION BOX**
-  **STORMWATER SIDE ENTRY PIT**
-  **STORMWATER HEADWALL**
-  **RETAINING WALL/CONCRETE UPSTAND**
-  **PRAM RAMP**
-  **FOOTPATH**
-  **DRIVEWAY CROSSOVER**
-  **IRRIGATION CONDUIT UNDER FOOTPATH**
-  **FENCING SUPPLIED**
-  **STREET SIGN**

NOTES

- THIS PLAN IS TO BE USED FOR MARKETING PURPOSES ONLY. EASEMENTS SHOWN ARE SUBJECT TO CHANGE AT THE DISCRETION OF STATUTORY AUTHORITIES AND/OR THE DEVELOPER.
- ALL DATA SHOWN HEREON IS SUBJECT TO APPROVAL BY THE REGISTRAR GENERAL'S DEPARTMENT, COUNCIL & RELATIVE SERVICE AUTHORITIES. ROAD LAYOUT AND ASSOCIATED INFRASTRUCTURE IS DERIVED FROM DESIGN INFORMATION AND SUBJECT TO CHANGE.
- ENVELOPES ARE INDICATIVE SHOWING MINIMUM SET BACKS ONLY AT THE TIME OF PREPARATION. COUNCIL AND DEVELOPMENT PLAN REQUIREMENTS MUST ALSO BE ADHERED TO.
- MINIMUM PRIVATE OPEN SPACE AND MAXIMUM SITE COVERAGE PER COUNCIL & DESIGN GUIDELINES APPLY.

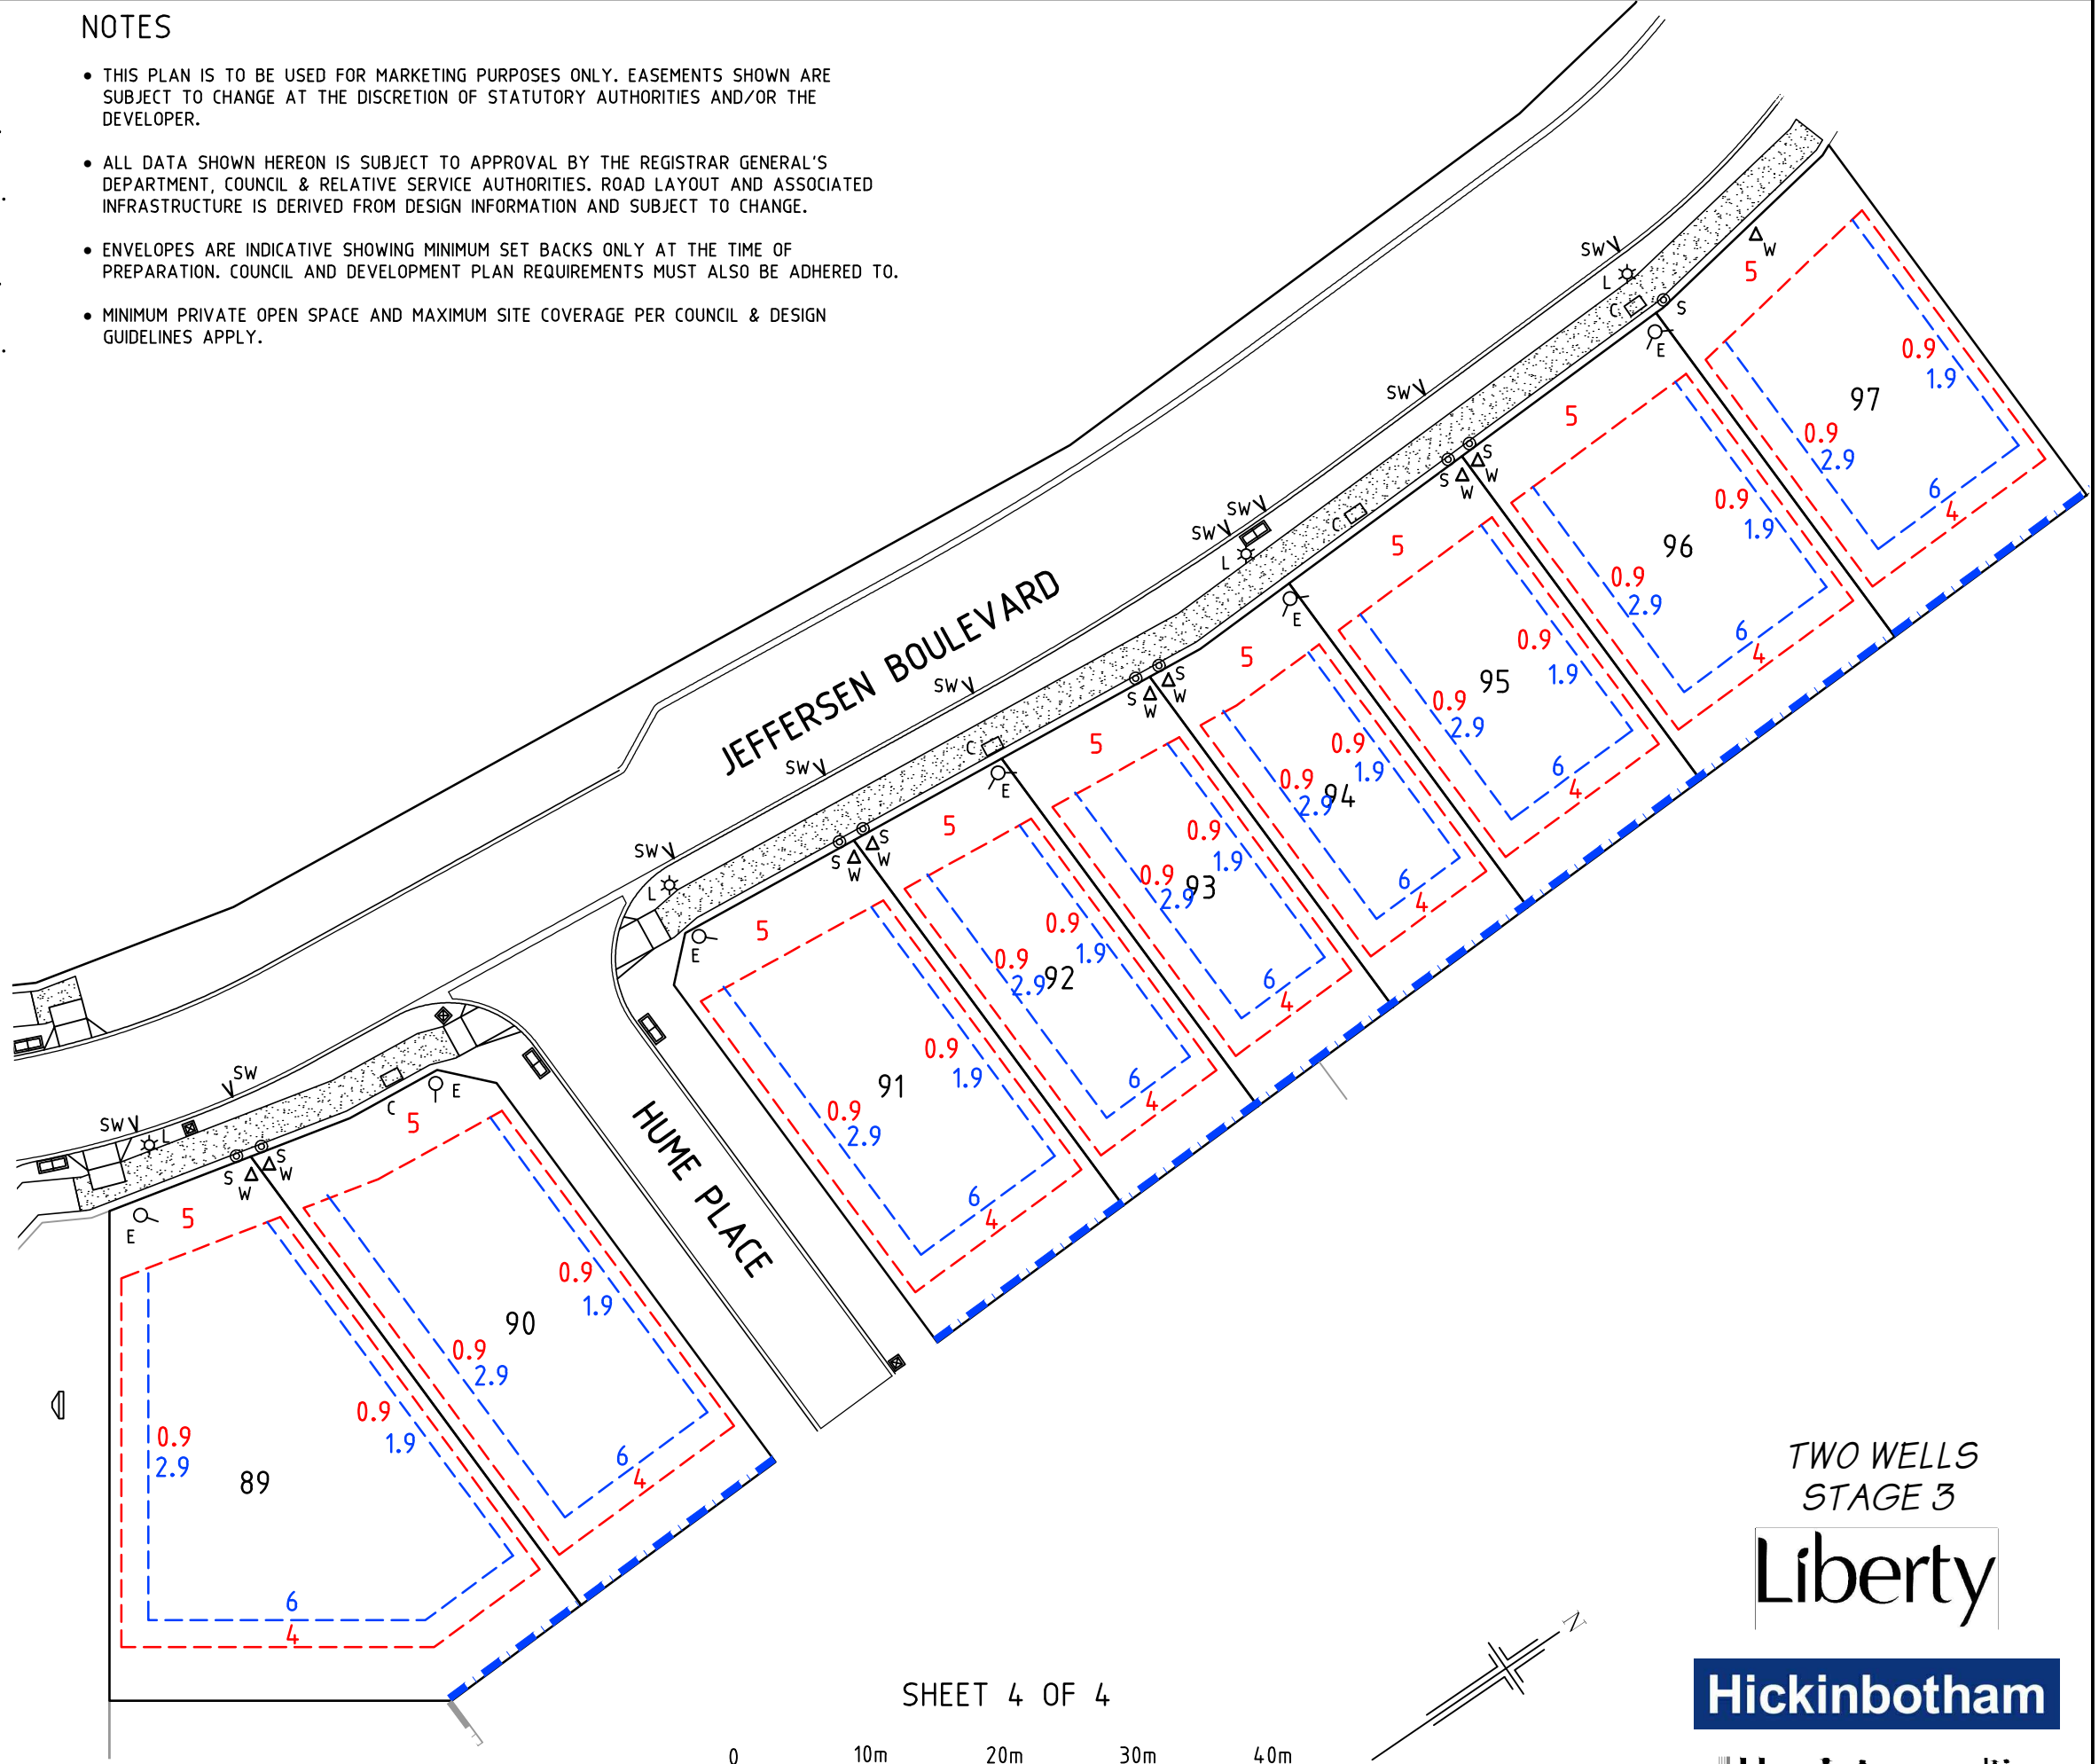

SHEET 4 OF 4

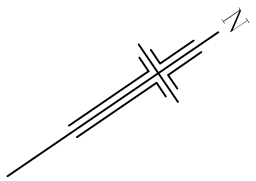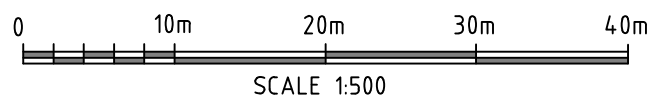

TWO WELLS
STAGE 3

Liberty

Hickinbotham

Herriotconsulting
civil & structural engineers