

PURPOSE:	DIVISION	AREA NAME:	ANGLE VALE	APPROVED:	
MAP REF:	6628/12/P	COUNCIL:	CITY OF PLAYFORD	DEPOSITED/FILED:	
LAST PLAN:	D	DEVELOPMENT NO:	292/D024/17/003		SHEET 1 OF 3
					105692_text_01_v01

AGENT DETAILS:	ALEXANDER & SYMONDS PTY LTD 1ST FLOOR 11 KING WILLIAM ST KENT TOWN SA 5067 PH: 81301666 FAX: 83620099	SURVEYORS CERTIFICATION:
AGENT CODE:	ALSY	
REFERENCE:	20A2832.2B(A)	

SUBJECT TITLE DETAILS:

PREFIX	VOLUME	FOLIO	OTHER	PARCEL	NUMBER	PLAN	NUMBER HUNDRED / IA / DIVISION	TOWN	REFERENCE NUMBER
PT CT	6228	955		ALLOTMENT(S)	502	D	MUNNO PARA		

OTHER TITLES AFFECTED:



EASEMENT DETAILS:

STATUS	LAND BURDENED	FORM	CATEGORY	IDENTIFIER	PURPOSE	IN FAVOUR OF	CREATION
EXTINGUISH	502 IN D	SERVICE	EASEMENT(S)	D IN D	FOR DRAINAGE PURPOSES	THE COUNCIL FOR THE AREA	223LG RPA
NEW	29-32	SERVICE	EASEMENT(S)	A	FOR DRAINAGE PURPOSES	THE COUNCIL FOR THE AREA	223LG RPA
NEW	38(RESERVE)	SERVICE	EASEMENT(S)	C(T/F)	FOR ELECTRICITY SUPPLY PURPOSES	DISTRIBUTION LESSOR CORPORATION (SUBJECT TO LEASE 8890000)	223LG RPA

ANNOTATIONS:


REFERENCE MARKS

CNR	BEARING	FROM	DIST	PM NO
1	23°45'	PM FD	0.99	6628/22868
2	204°58'	PM FD	19.14	6628/22868
5		PM		6628/61897
6		PM FD		6628/61898
7		PM		6628/61899

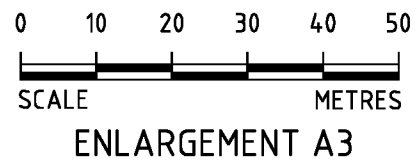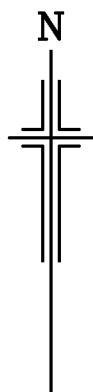

SHEET 3 OF 3

105692_pland_2_V01

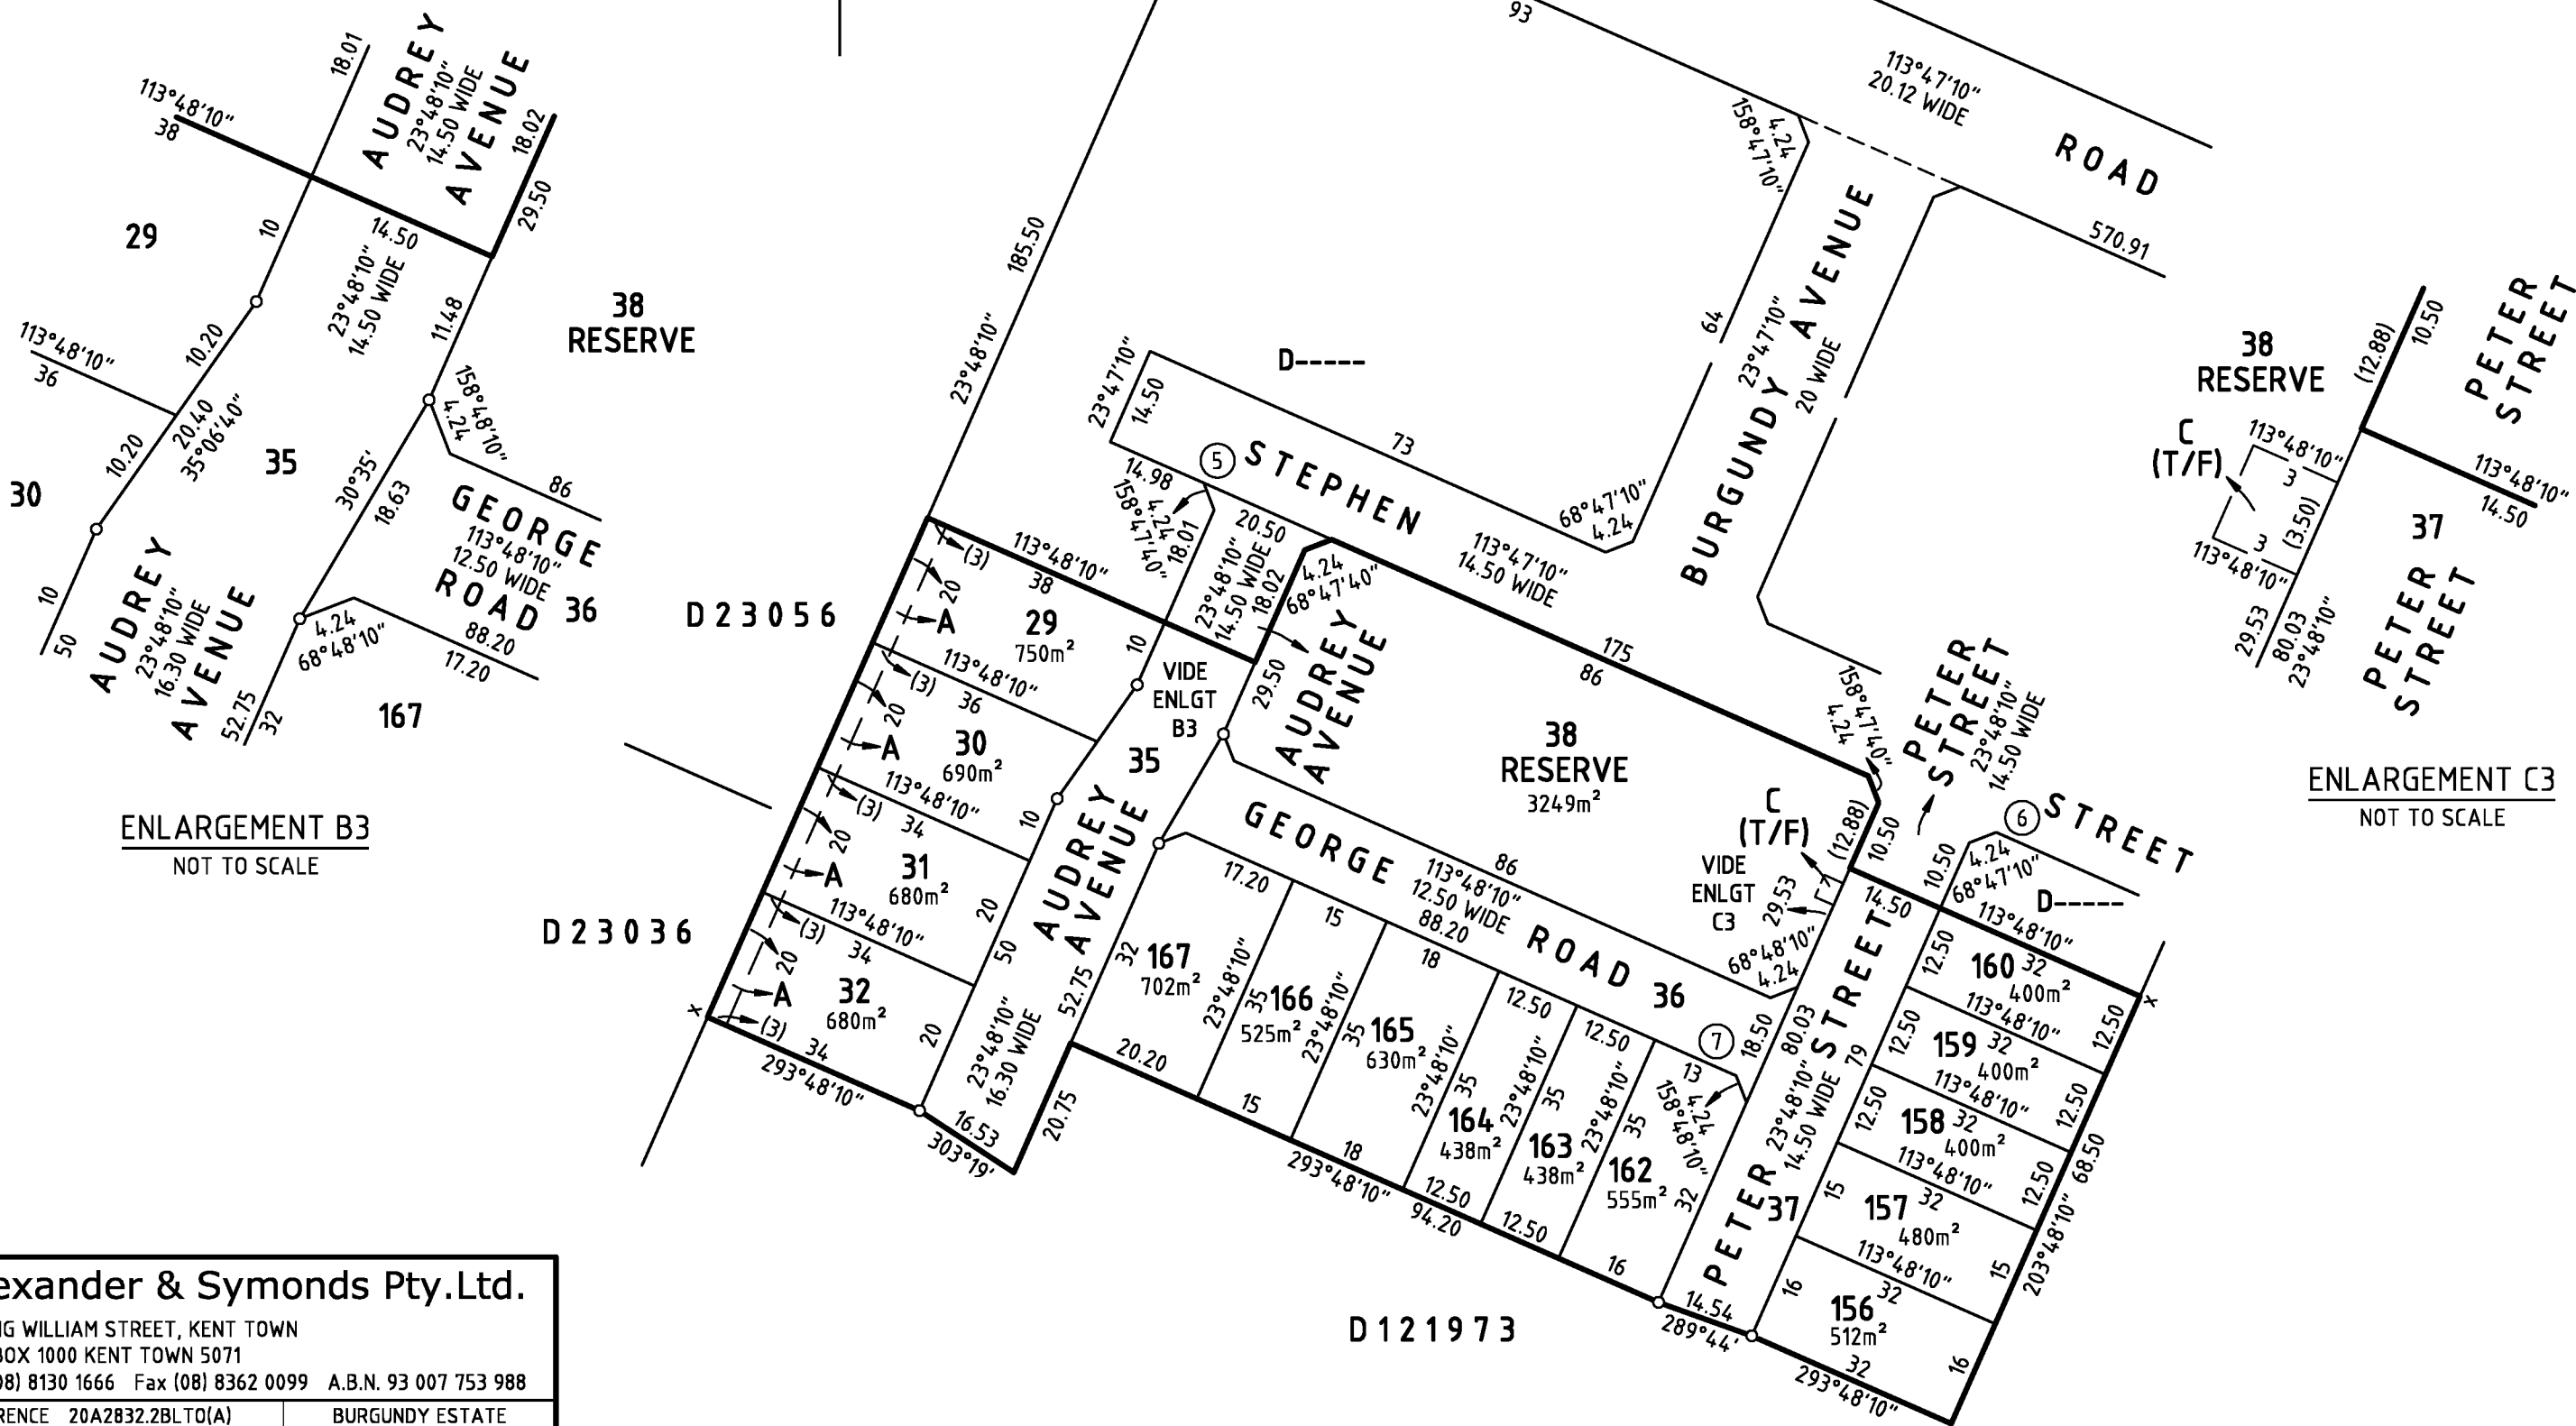

ENLARGEMENT B3
NOT TO SCALE

ENLARGEMENT C3
NOT TO SCALE

Alexander & Symonds Pty.Ltd.

11 KING WILLIAM STREET, KENT TOWN
P.O. BOX 1000 KENT TOWN 5071
Tel (08) 8130 1666 Fax (08) 8362 0099 A.B.N. 93 007 753 988

REFERENCE 20A2832.2BLT0(A)	BURGUNDY ESTATE
PAP 17/ 11/2020	STAGE 2B