

V:2019.192000 - 1920951.192042 - Quindoo.LD.Roseworthy/Drafting/STAGES/STAGE 5/WGA192042-DR-CV-0502.dwg, C: 14/11/2023 4:47 PM, tlawless



- ROADS LEGEND:**
- - - EXTENT OF WORK
 - 331.0 EXISTING CONTOURS
 - 17.5 DESIGN CONTOURS (200mm INTERVALS)
 - BL.18.25 DESIGN PAD LEVEL
 - L.96.61 DESIGN LOT BOUNDARY LEVEL
 - 100 SEMI MOUNTABLE KERB & GUTTER
 - 150 KERB AND GUTTER
 - 150 OUTFALL KERB & TRAY
 - SPOON DRAIN
 - KERB RAMP WITH TACTILE INDICATORS
 - EXPOSED AGGREGATE PATH
 - DOUBLE SIDE ENTRY PIT WITH DEFLECTORS
 - JUNCTION BOX
 - v DRAINAGE OUTLET KERB INSERT
 - x TRANSFORMER/SWITCHING CUBICLE EASEMENT (EXISTING)
 - PUBLIC LIGHT POLE
 - DRIVEWAY LOCATION
 - RETAINING WALL (2m SET BACK FROM FRONT BODY)
 - RETAINING WALL EXISTING
 - SIDE BOUNDARY RETAINING WALL (TOP 150mm PROUD OF BL)
 - REAR BOUNDARY RETAINING WALL (TOP 50mm PROUD OF BL)
 - L.20 HEIGHT BETWEEN ALLOTMENT BENCH LEVELS
 - 3.5m SETBACK LINE
 - ASPHALT PAVEMENT

- NOTES:**
1. ALL DRAWINGS TO BE READ IN CONJUNCTION WITH THE LANDSCAPE ARCHITECTS DRAWINGS, OTHER CONSULTANTS DRAWINGS & THE SPECIFICATION.
 2. ALL UPVC STORMWATER PIPES ARE TO BE SEWER CLASS 'SN8' U.N.O.
 3. ALL R.C. STORMWATER PIPES ARE TO BE CLASS '2' WITH BEDDING TYPE 'HS2' U.N.O.
 4. ALL EXISTING SERVICES ARE TO BE LOCATED BY THE CONTRACTOR PRIOR TO COMMENCEMENT OF WORK AT CONTRACTORS COST.
 5. ALL ROAD BATTERS IN ALLOTMENTS TO BE LEVEL 1 CONTROL FILL.
 6. ALL ROADSIDE BATTERS & DISTURBED AREAS TO BE HYDROSEEDDED.
 7. REFER PAVEMENT PLAN FOR PAVEMENT TYPES.
 8. CONTRACTOR TO CRACK SEAL AT ROAD INTERFACE WITH EXISTING.

MATCHLINE - REFER DRG WGA192042-DR-CV-0503

When sheet printed full size, the scale bar is 100mm.



INFORMATION ISSUE
NOT FOR CONSTRUCTION

REV.	DATE	DESCRIPTION	DRAFT	ENG.	CHKD
A	10.03.2022	70% DESIGN	TDJD	SM	SM
B	12.07.22	FOR COUNCIL REVIEW	TDJD	SM	SM
C	13.04.23	FOR CLIENT APPROVAL	TDJD	SA	SA


WGA
WALLBRIDGE GILBERT
AZTEC
60 Wyatt Street, Adelaide
South Australia 5000
Telephone 08 8223 7433
Email adelaide@wga.com.au

ROSEWORTHY LD 313/D038/19
QUINDOO - STAGE 5

ROADS PLAN - SHEET 1/2

A1 DRAWING NUMBER
Job Number Sheet No. Rev.

Design TDJD Drawn TDJD
WGA192042-DR-CV-0502 C

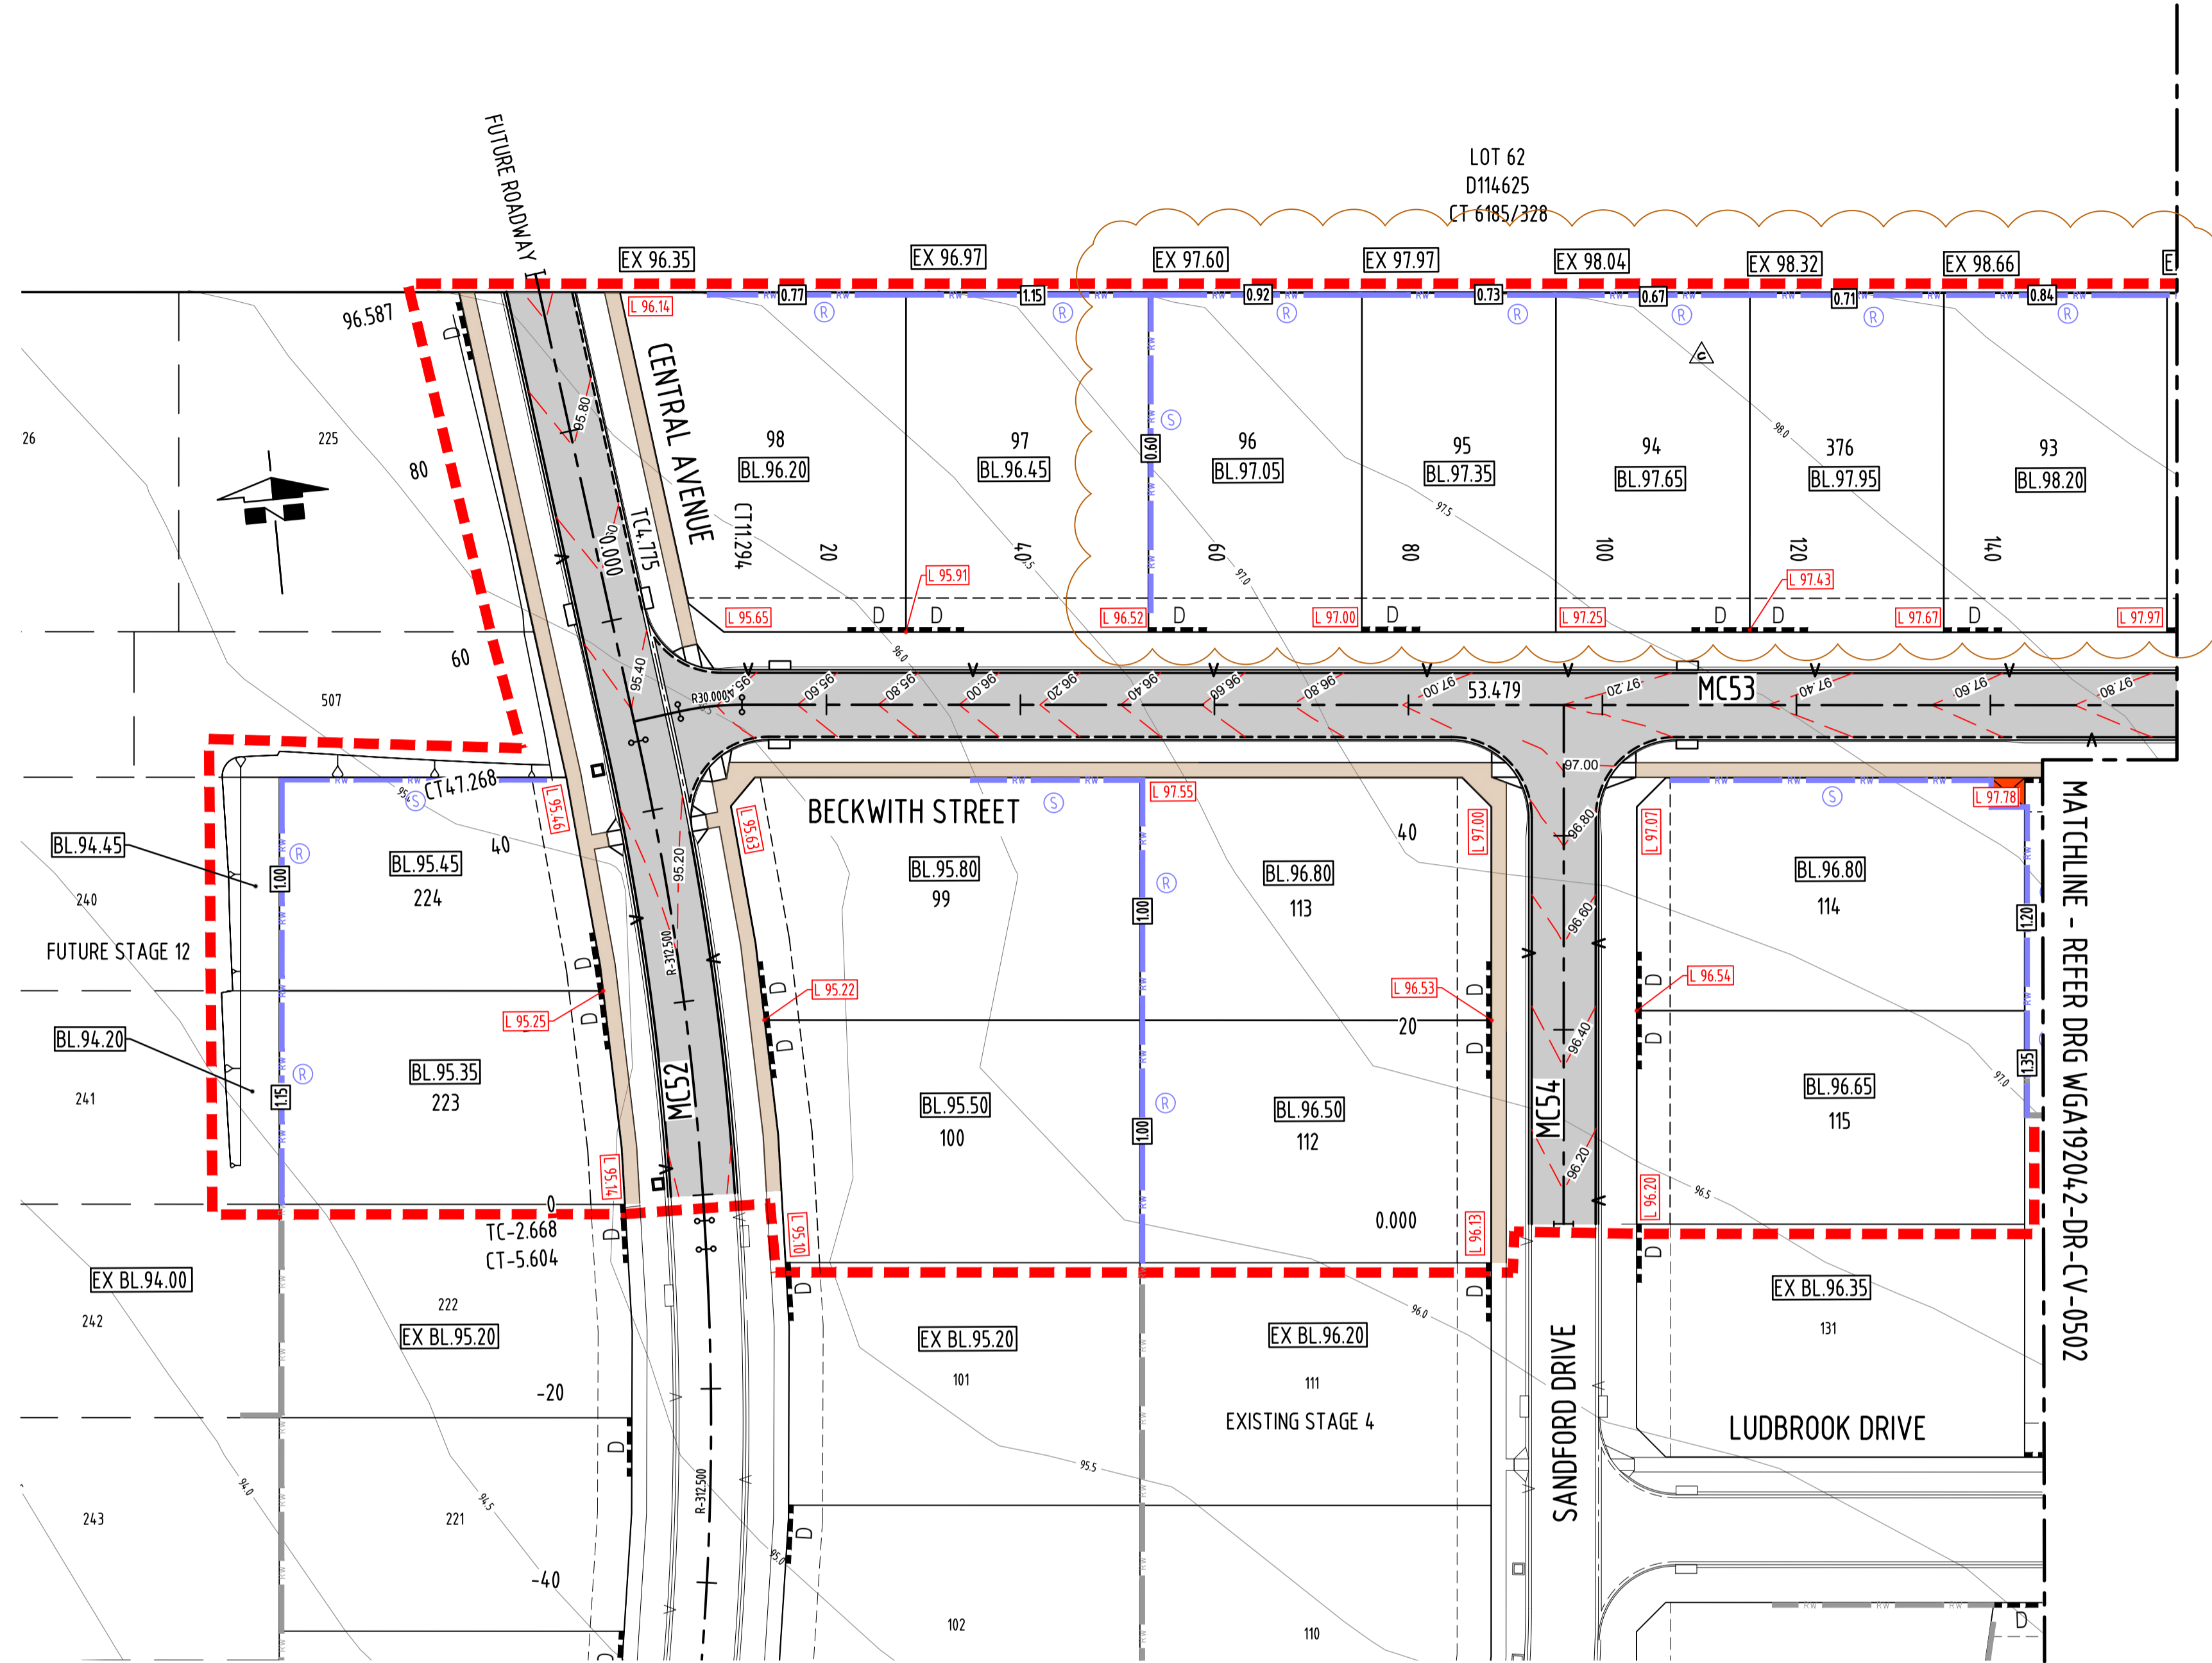

ROADS LEGEND:

- EXTENT OF WORK
- EXISTING CONTOURS
- DESIGN CONTOURS (200mm INTERVALS)
- BL 18.25** DESIGN PAD LEVEL
- L 96.61 DESIGN LOT BOUNDARY LEVEL
- 100 SEMI MOUNTABLE KERB & GUTTER
- 150 KERB AND GUTTER
- 150 OUTFALL KERB & TRAY
- SPOON DRAIN
- KERB RAMP WITH TACTILE INDICATORS
- EXPOSED AGGREGATE PATH
- DOUBLE SIDE ENTRY PIT WITH DEFLECTORS
- JUNCTION BOX
- DRAINAGE OUTLET KERB INSERT
- TRANSFORMER/SWITCHING (CUBICLE EASEMENT (EXISTING))
- PUBLIC LIGHT POLE
- DRIVEWAY LOCATION
- RETAINING WALL (2m SET BACK FROM FRONT BOY)
- RETAINING WALL EXISTING
- SIDE BOUNDARY RETAINING WALL (TOP 150mm PROUD OF BL)
- REAR BOUNDARY RETAINING WALL (TOP 50mm PROUD OF BL)
- L 20 HEIGHT BETWEEN ALLOTMENT BENCH LEVELS
- 3.5m SETBACK LINE
- ASPHALT PAVEMENT

NOTES:

1. ALL DRAWINGS TO BE READ IN CONJUNCTION WITH THE LANDSCAPE ARCHITECTS DRAWINGS, OTHER CONSULTANTS DRAWINGS & THE SPECIFICATION.
2. ALL UPVC STORMWATER PIPES ARE TO BE SEWER CLASS 'SN8' U.N.O.
3. ALL R.C. STORMWATER PIPES ARE TO BE CLASS '2' WITH BEDDING TYPE 'HS2' U.N.O.
4. ALL EXISTING SERVICES ARE TO BE LOCATED BY THE CONTRACTOR PRIOR TO COMMENCEMENT OF WORK AT CONTRACTORS COST.
5. ALL ROAD BATTERS IN ALLOTMENTS TO BE LEVEL 1 CONTROL FILL.
6. ALL ROADSIDE BATTERS & DISTURBED AREAS TO BE HYDROSEEDDED.
7. REFER PAVEMENT PLAN FOR PAVEMENT TYPES.
8. CONTRACTOR TO CRACK SEAL AT ROAD INTERFACE WITH EXISTING.

V:2019.192000 - 1920951192042 - Quindoo.LD.Roseworthy/Drafting/STAGES/STAGE 5/WGA192042-DR-CV-0500.dwg, C: 13/11/2023 2:25 PM, I:lawless

When sheet printed full size, the scale bar is 100mm.



INFORMATION ISSUE
NOT FOR CONSTRUCTION

REV.	DATE	DESCRIPTION	DRAFT	ENG.	CHKD
A	10.03.2022	70% DESIGN	TDJD	SM	SM
B	12.07.22	FOR COUNCIL REVIEW	TDJD	SM	SM
C	13.04.23	FOR CLIENT APPROVAL	TDJD	SA	SA

WGA
WALLBRIDGE GILBERT
AZTEC
60 Wyatt Street, Adelaide
South Australia 5000
Telephone 08 8223 7433
Email adelaide@wga.com.au

ROSEWORTHY LD 313/D038/19
QUINDOO - STAGE 5

ROADS PLAN - SHEET 2/2

A1		DRAWING NUMBER		
Design	Drawn	Job Number	Sheet No.	Rev.
TDJD	TDJD	WGA192042-DR-CV-0503	C	