

PURPOSE:	DIVISION	AREA NAME:	MUNNO PARA WEST	APPROVED:	
MAP REF:	6628/19/C, 6628/19/F	COUNCIL:	CITY OF PLAYFORD	DEPOSITED/FILED:	
LAST PLAN:	F250184	DEVELOPMENT NO:	292/D040/14/001		SHEET 1 OF 3
					51238_text_01_v01

AGENT DETAILS:	BLEEZE NEALE & ASSOCIATES PTY LTD 27, 19TH ST GAWLER SOUTH SA 5118 PH: 85226700 FAX: 85226126	SURVEYORS CERTIFICATION:
AGENT CODE:	BLNE	
REFERENCE:	G6753	

SUBJECT TITLE DETAILS:									
PREFIX	VOLUME	FOLIO	OTHER	PARCEL	NUMBER	PLAN	NUMBER HUNDRED / IA / DIVISION	TOWN	REFERENCE NUMBER
CT	5632	269		ALLOTMENT(S)	45	D	6438 MUNNO PARA		
OTHER TITLES AFFECTED:									

EASEMENT DETAILS:									
STATUS	LAND BURDENED	FORM	CATEGORY	IDENTIFIER	PURPOSE	IN FAVOUR OF	CREATION		

ANNOTATIONS:




SHEET 2 OF 3


51238_pland_1_V01

BEARING DATUM: ZONE 54 MGA 94
DERIVATION: PSMS 6628/00000 & 6628/00000

TOTAL AREA:

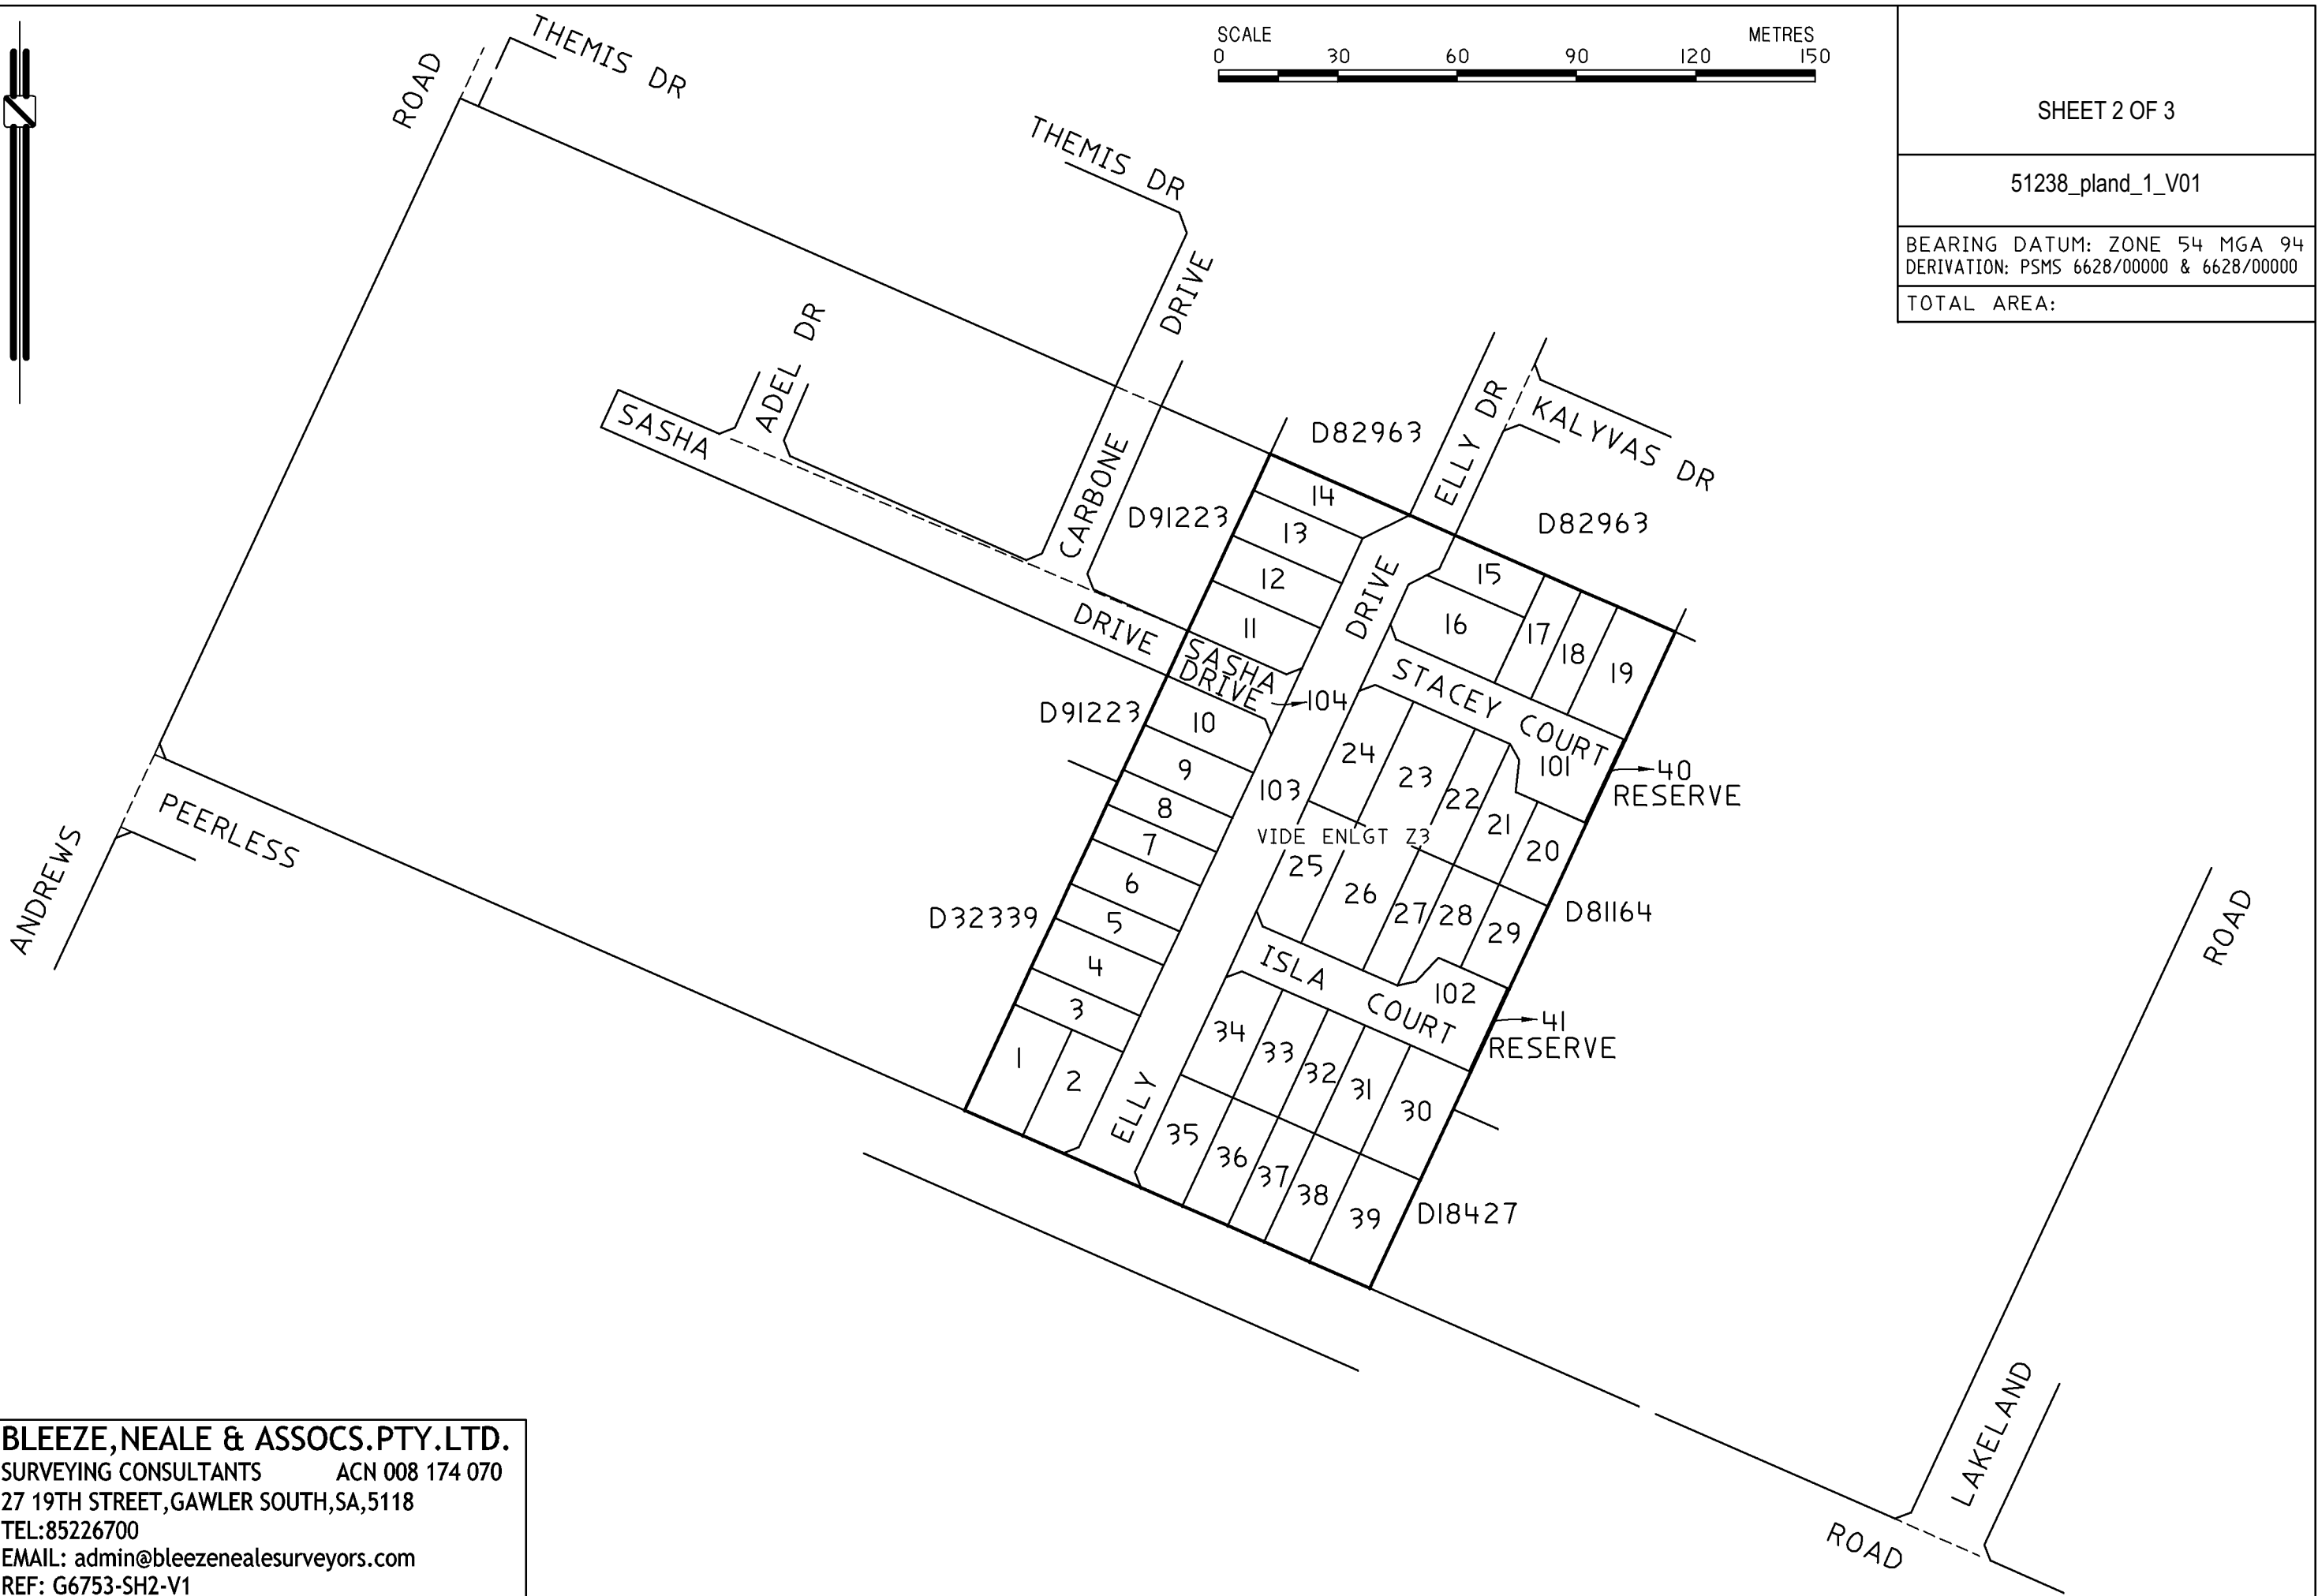

BLEEZE, NEALE & ASSOCS. PTY. LTD.
 SURVEYING CONSULTANTS ACN 008 174 070
 27 19TH STREET, GAWLER SOUTH, SA, 5118
 TEL: 85226700
 EMAIL: admin@bleezenealesurveyors.com
 REF: G6753-SH2-V1

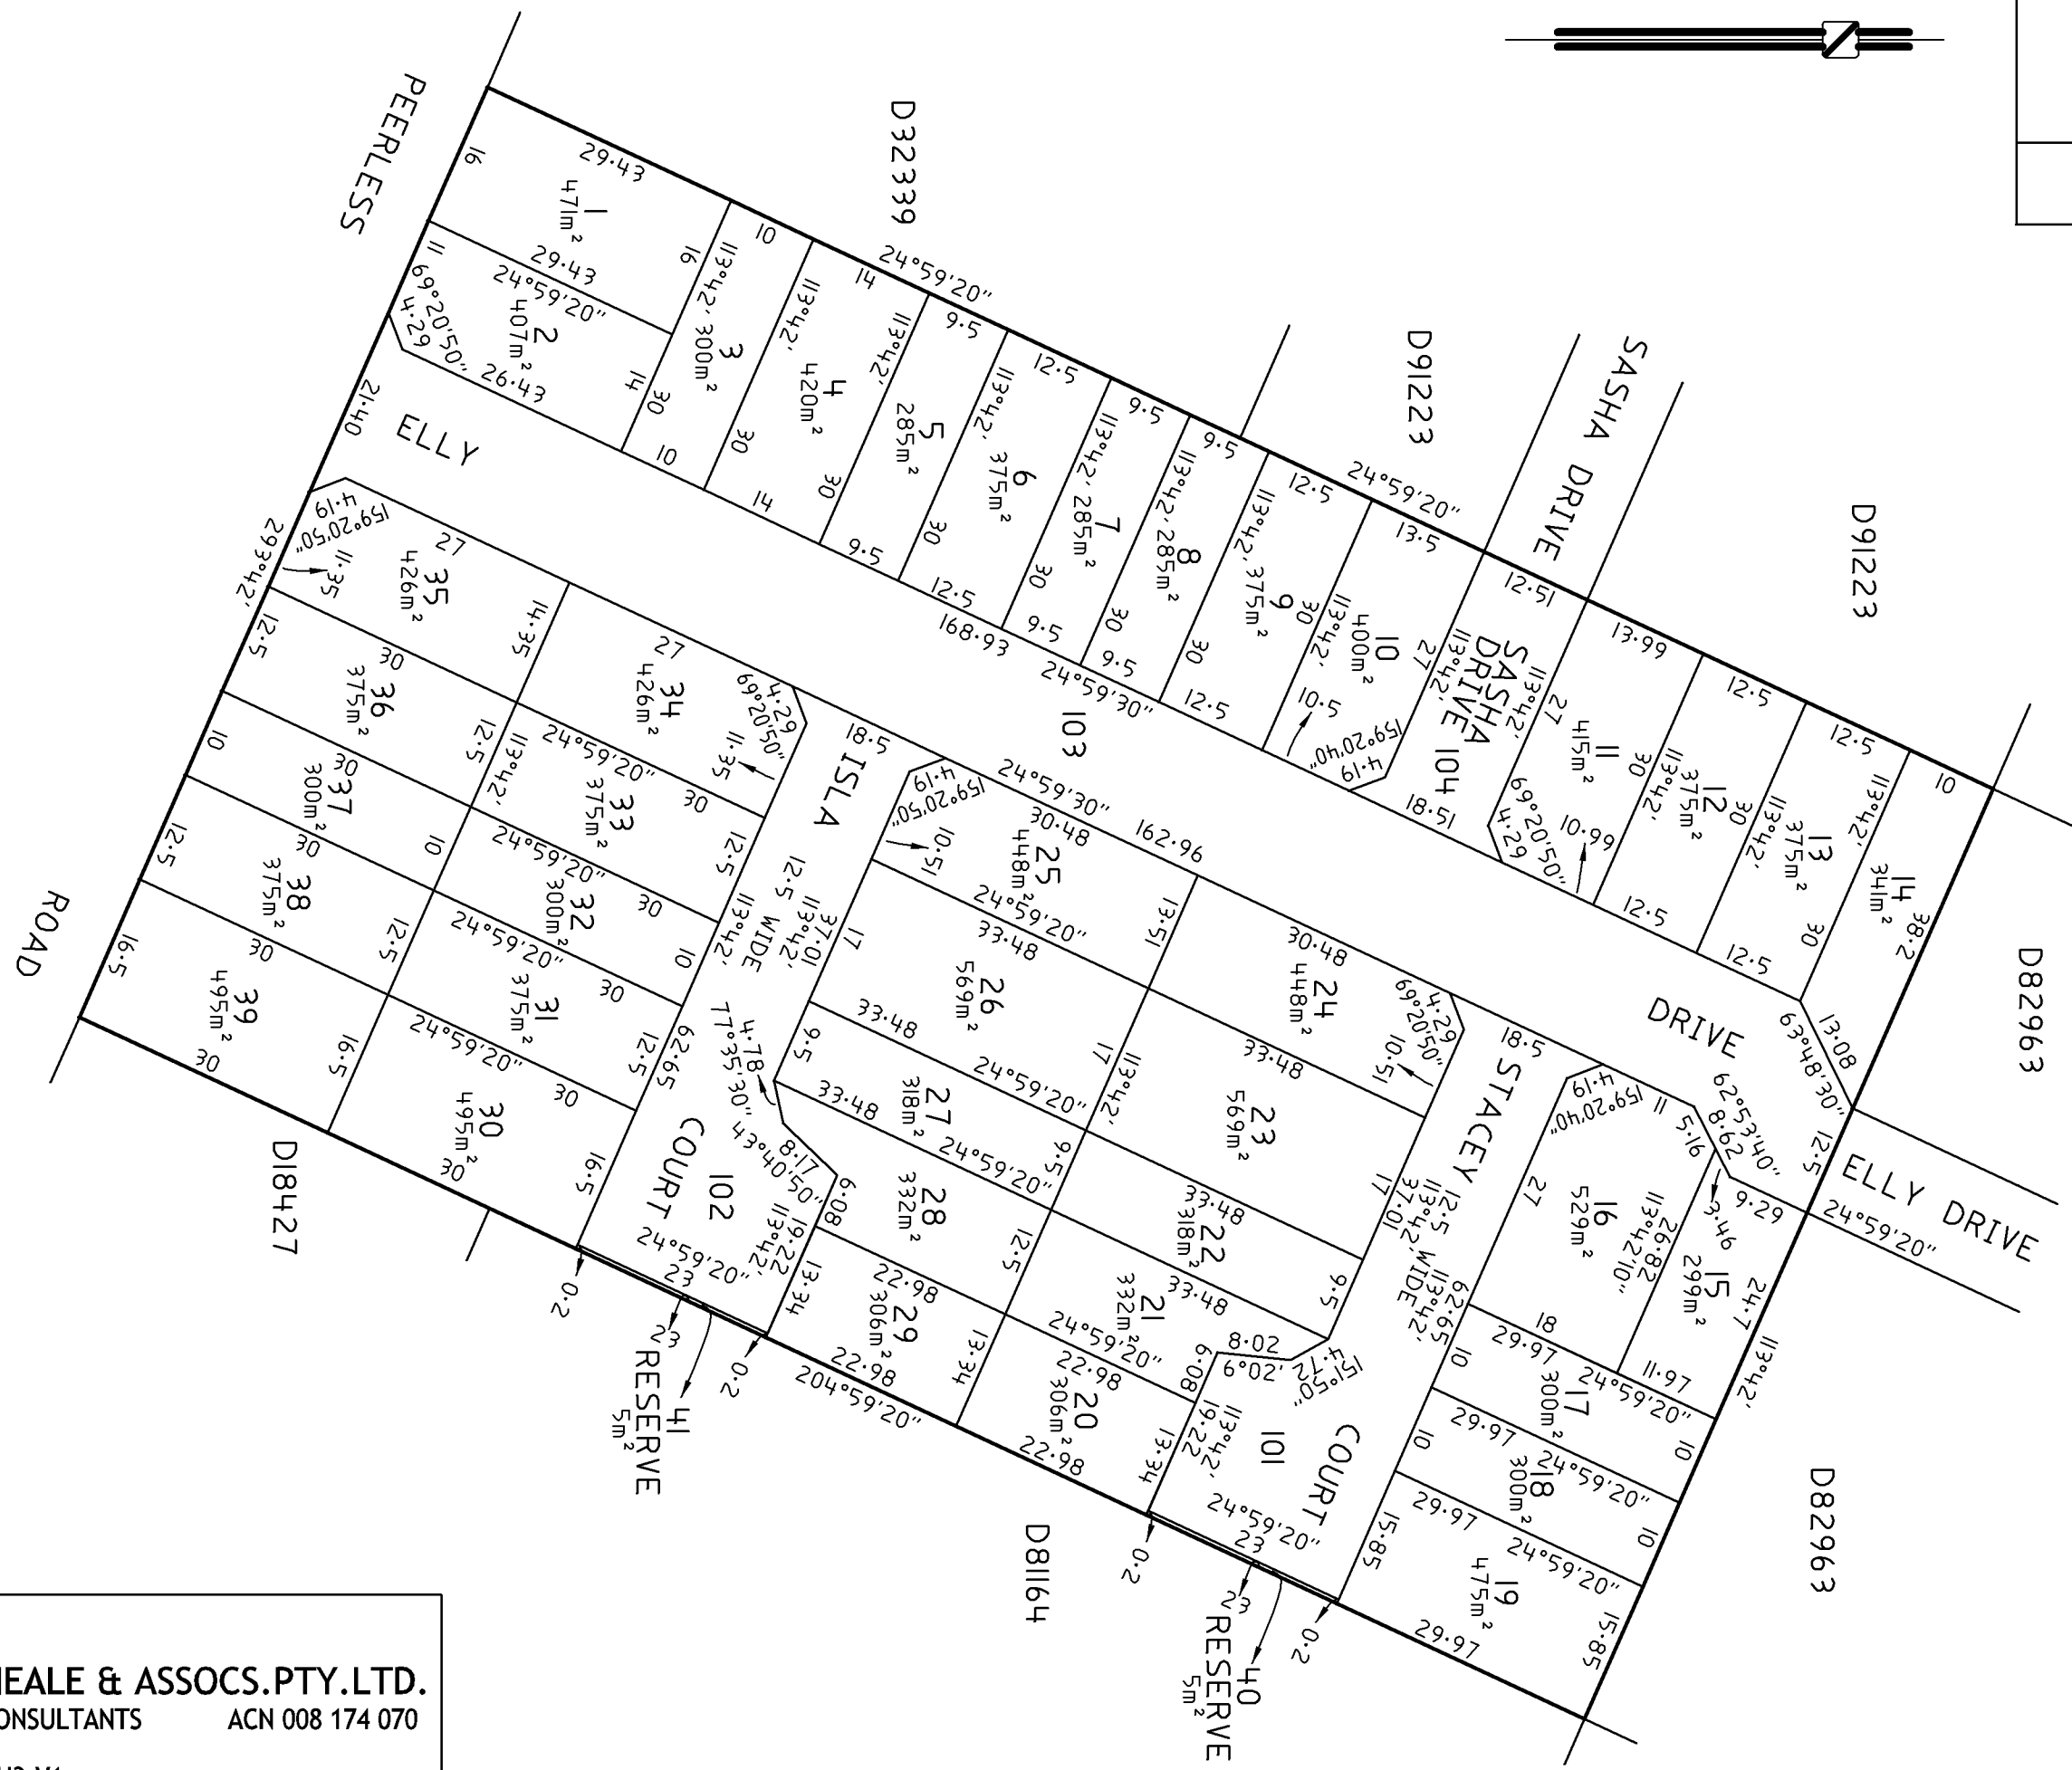

BLEEZE, NEALE & ASSOCS. PTY. LTD.
 SURVEYING CONSULTANTS ACN 008 174 070
 REF: G6753-SH3-V1