
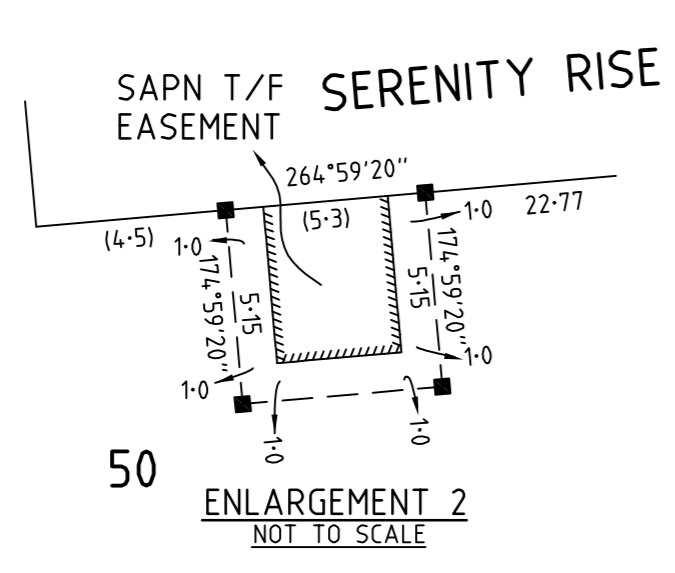
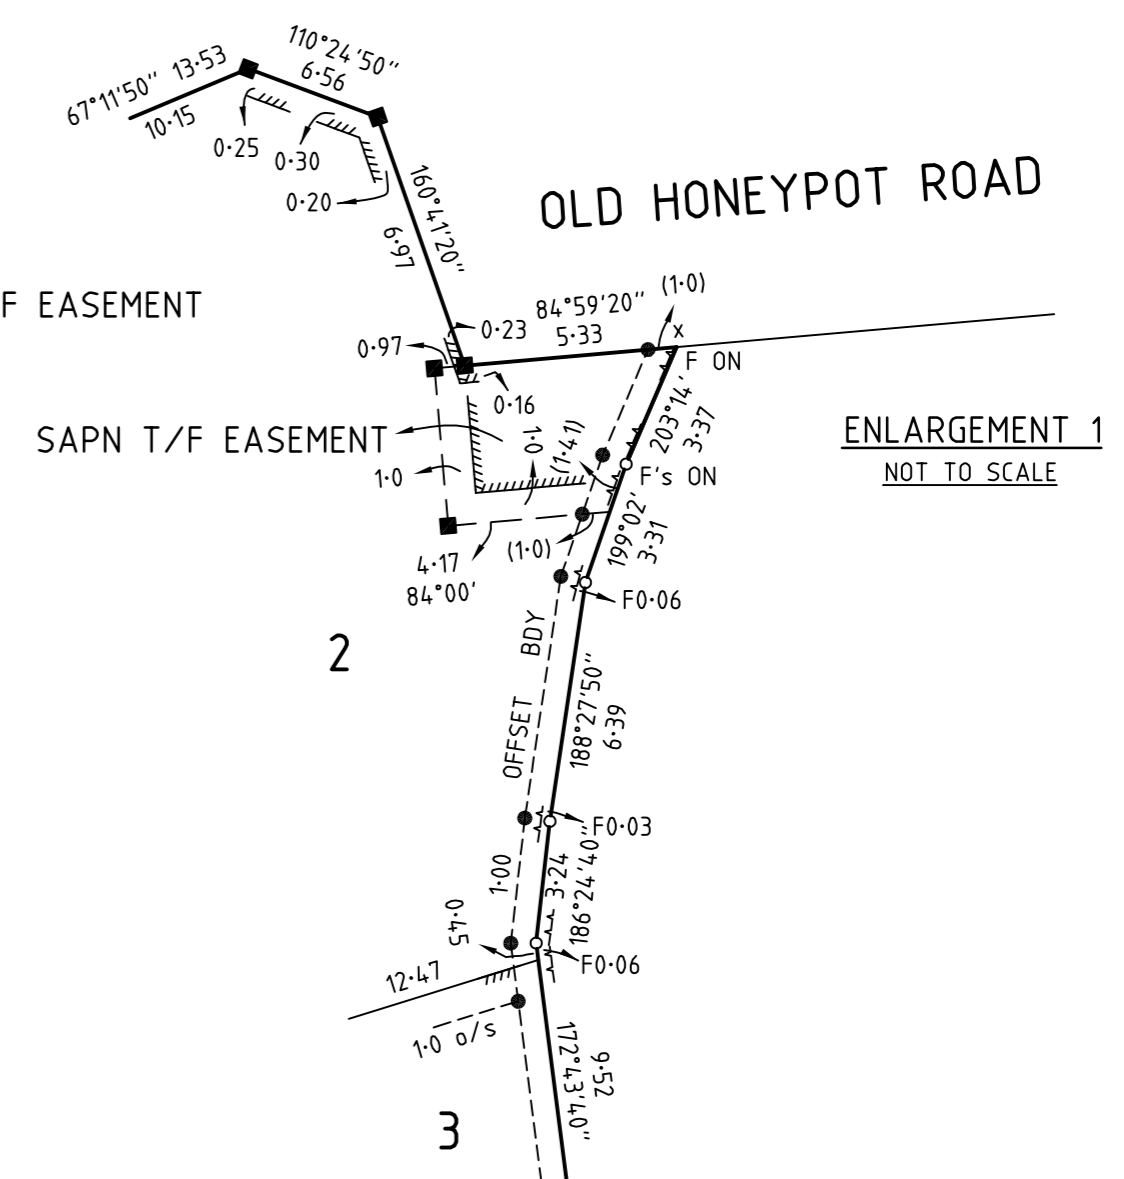


PEGGING PLAN

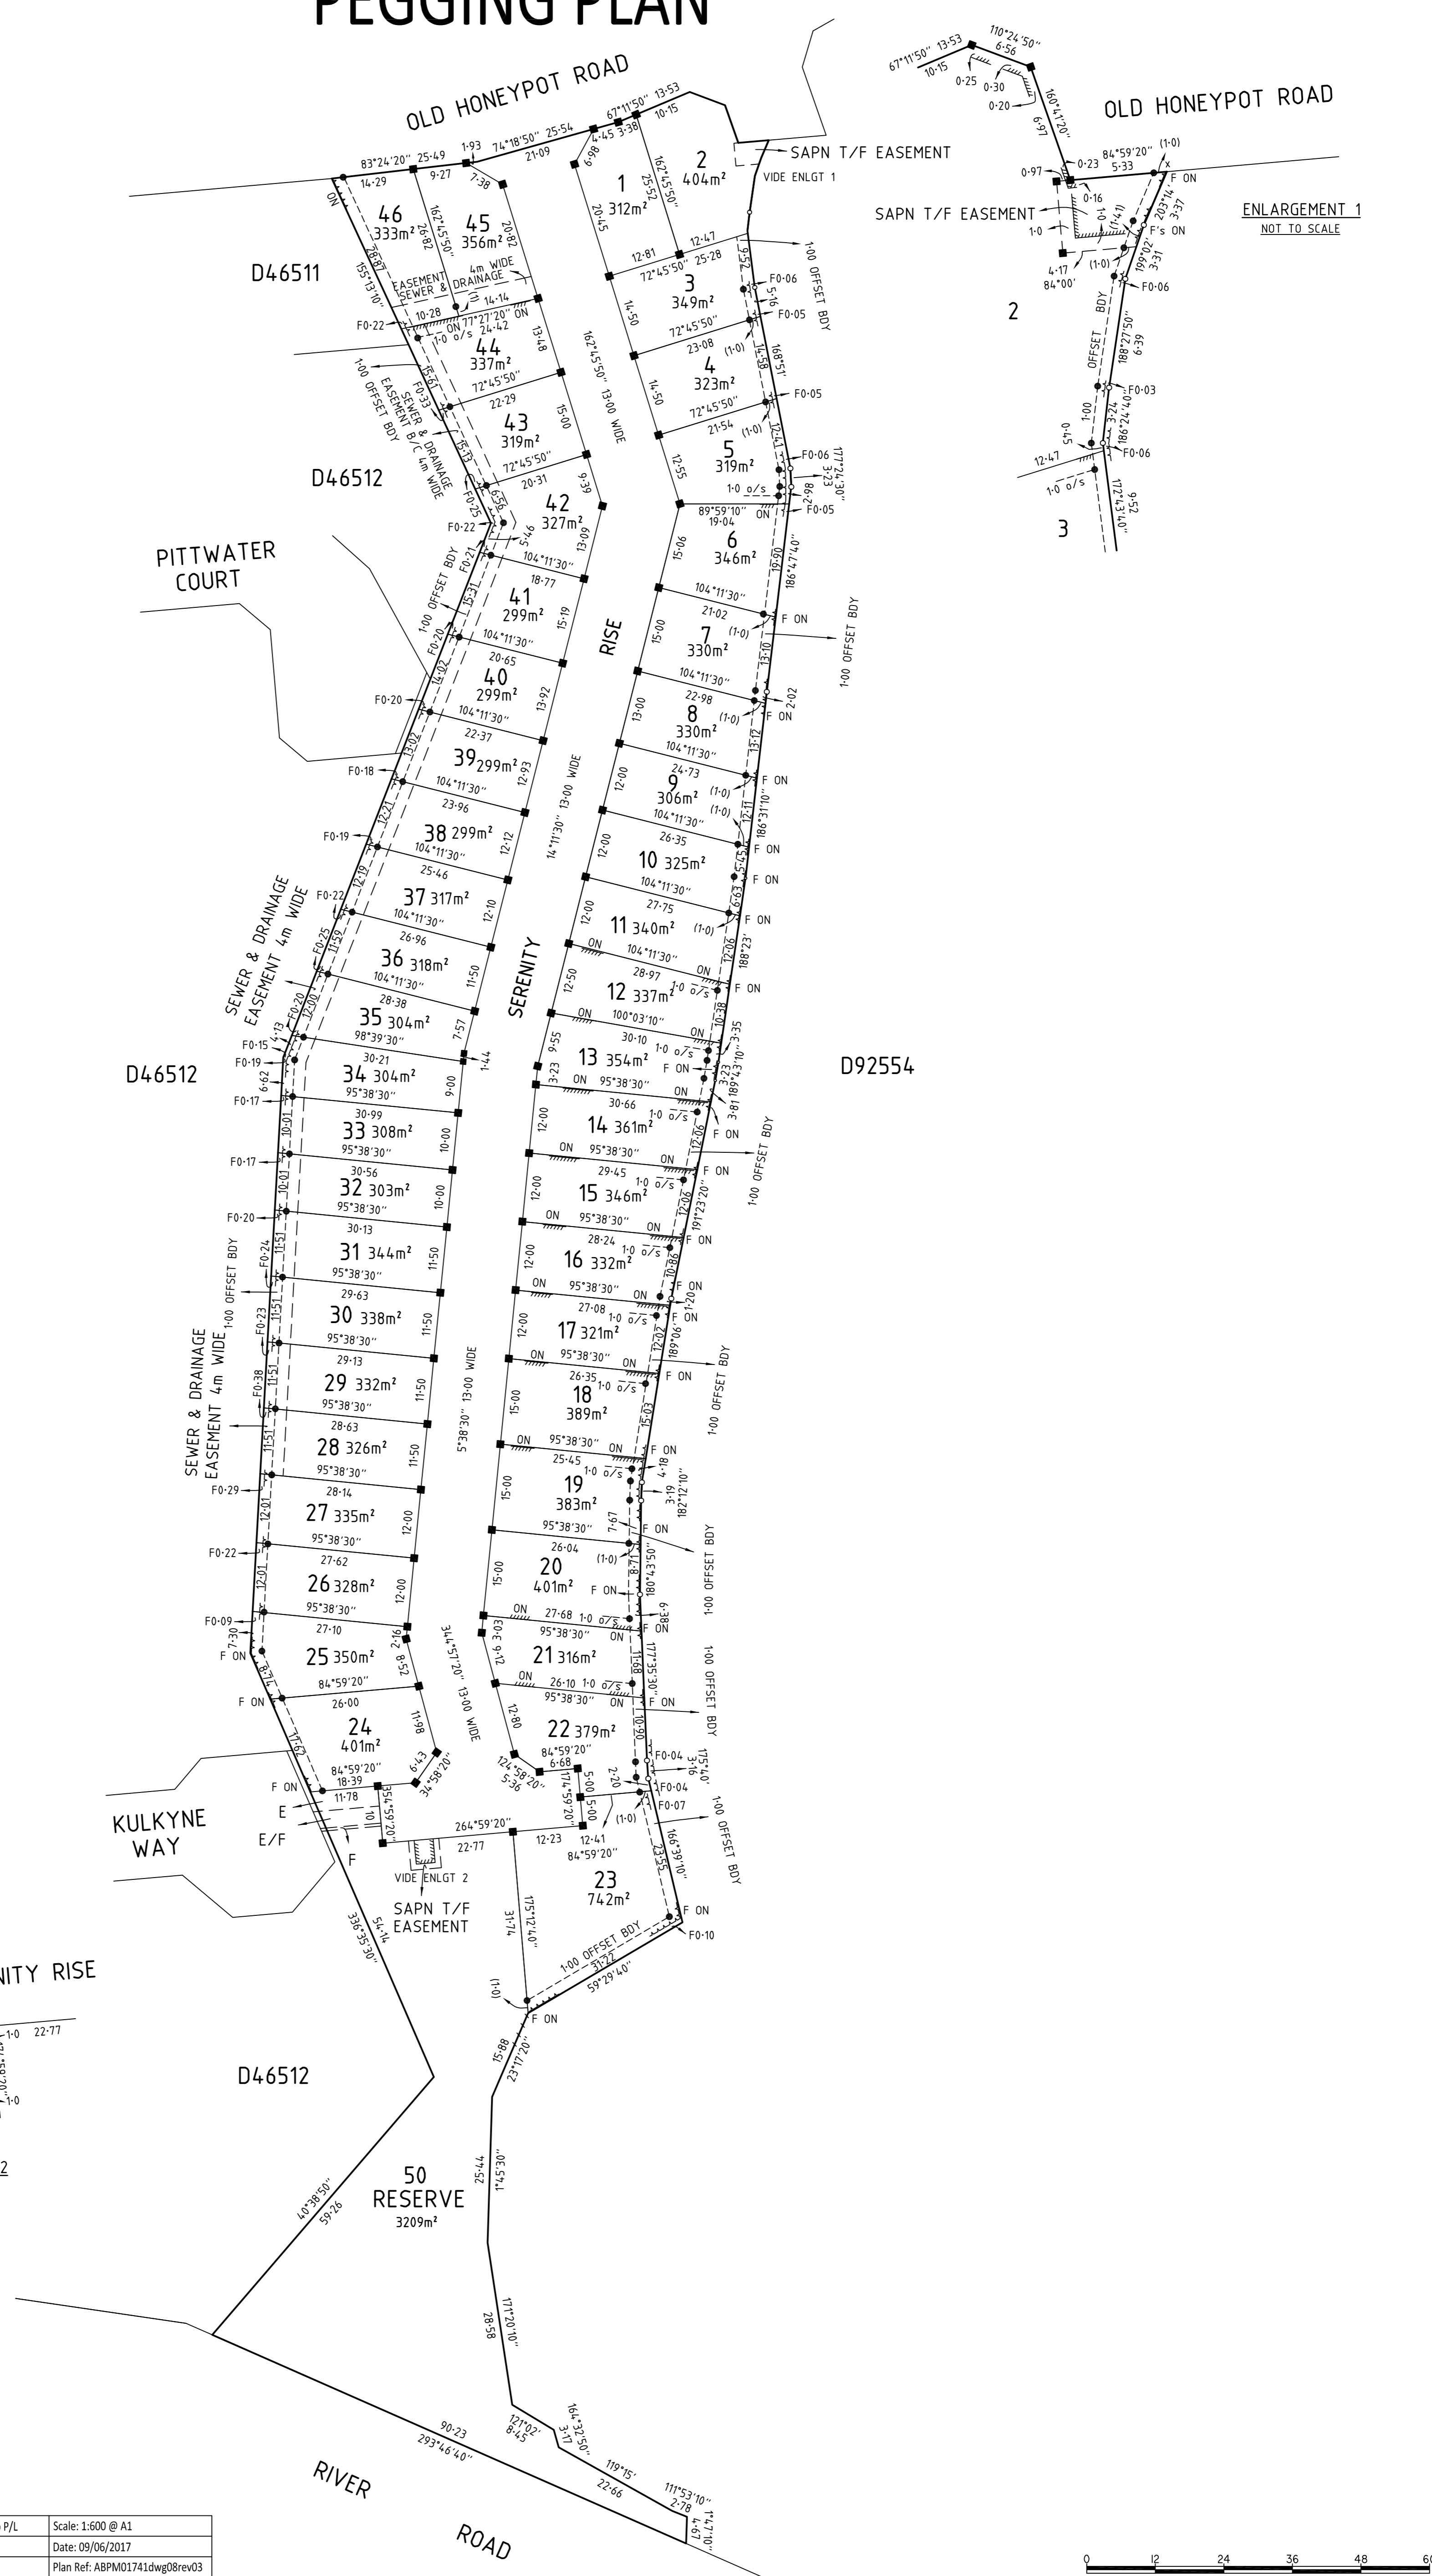

Notes: -
 Offsets not to scale.
 ● denotes Metal Pin,
 ■ denotes Peg,
 F denotes Fence,
 PROD. denotes Production of Boundary,
 RET.W. denotes Retaining Wall,
 O/S denotes Offset,
 SAPN denotes SA Power Networks,
 T/F denotes Transformer.

Andrew Butcher
 Licensed Surveyor
 09/06/2017

Client: JM Blue P/L & Cprop P/L	Scale: 1:600 @ A1
Area: Port Noarlunga	Date: 09/06/2017
Title: CT 6127/535	Plan Ref: ABPM01741.dwg/08rev03
Land Description:	Date of Survey: 17/05/2017
Allotment 101 in D92554	Surveyor: TB

