

WISH ESTATE STRATHALBYN
STAGE 3
 SHEET 1 OF 2


PEGGING PLAN
 Marks placed on 23.01.2019
MARK ANTONY PETER WILLIAMS
 LICENSED SURVEYOR
 Alexander & Symonds Pty.Ltd.
 11 KING WILLIAM STREET, KENT TOWN
 P.O. BOX 1000 KENT TOWN 5071
 Tel (08) 8130 1666 Fax (08) 8362 0099 A.B.N. 93 007 753 988

Legend
 MN DENOTES MASONRY NAIL
 ■ DENOTES PEG
 FD DENOTES FOUND

Alexander & Symonds Pty.Ltd.

11 KING WILLIAM STREET, KENT TOWN
 P.O. BOX 1000 KENT TOWN 5071
 Tel (08) 8130 1666 Fax (08) 8362 0099 A.B.N. 93 007 753 988


REFERENCE A078315LT03(A)	WISH ESTATE
LJM 10/01/2019	STAGE 3

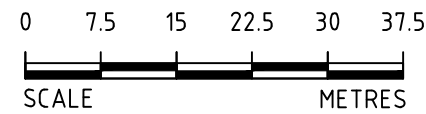

ENLARGEMENT A3

REFERENCE MARKS

CNR	BEARING	FROM	DIST	PM NO
1	331°29'	PM FD	0.60	6627/13143
5	41°34'	PM FD	7.48	6627/28741
6		PM		6627/29484

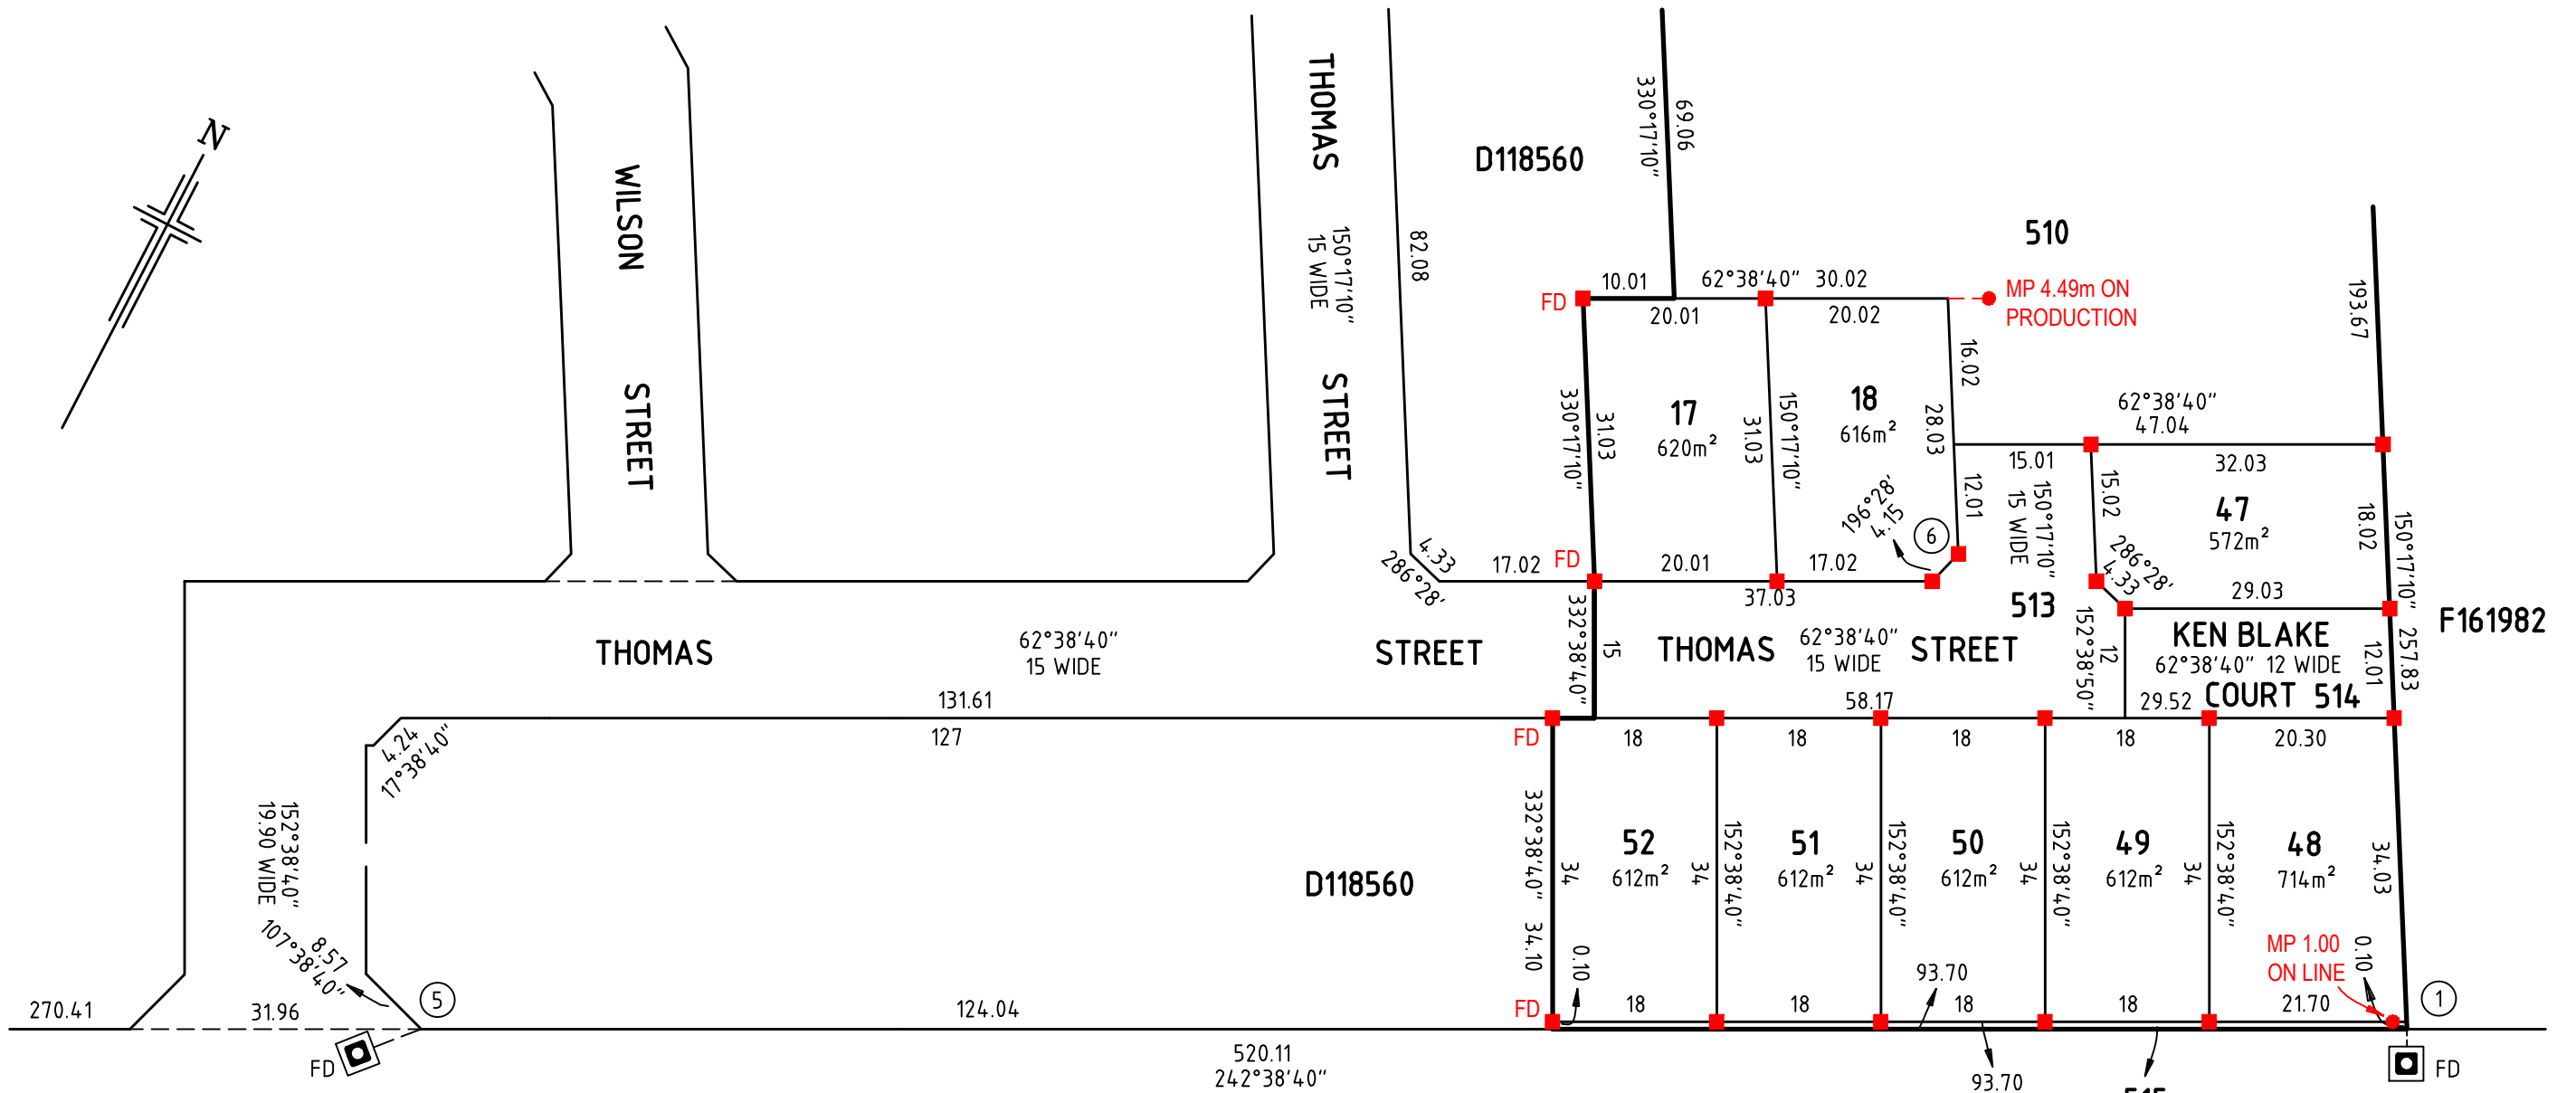


**WISH ESTATE STRATHALBYN
STAGE 3**

SHEET 2 OF 2

PEGGING PLAN
 Marks placed on 23.01.2019
MARK ANTONY PETER WILLIAMS
 LICENSED SURVEYOR
 Alexander & Symonds Pty.Ltd.
 11 KING WILLIAM STREET, KENT TOWN
 P.O. BOX 1000 KENT TOWN 5071
 Tel (08) 8130 1666 Fax (08) 8362 0099 A.B.N. 93 007 753 988

- Legend**
 MN DENOTES MASONRY NAIL
 ■ DENOTES PEG
 FD DENOTES FOUND

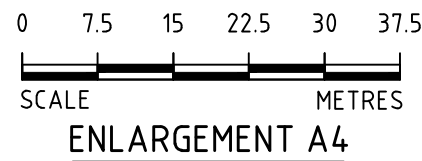

Alexander & Symonds Pty.Ltd.
 11 KING WILLIAM STREET, KENT TOWN
 P.O. BOX 1000 KENT TOWN 5071
 Tel (08) 8130 1666 Fax (08) 8362 0099 A.B.N. 93 007 753 988
 REFERENCE A078315LT03(A) WISH ESTATE
 LJM 10/01/2019 STAGE 3