


6165000 N

6164900 N

6164800 N
284.200 E

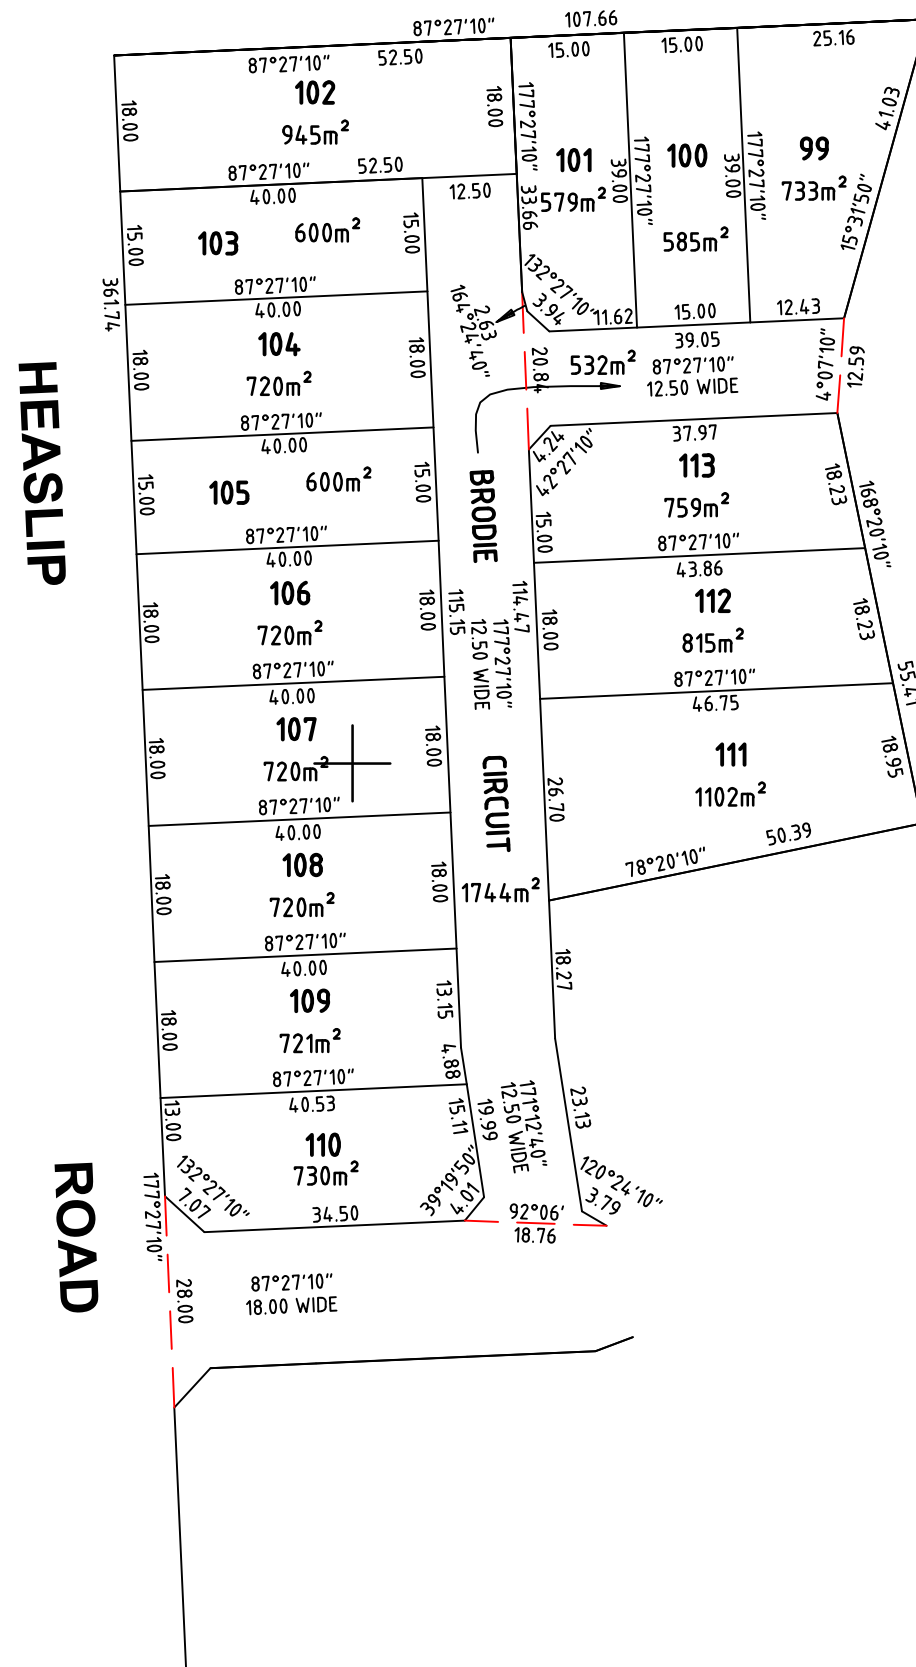

M	28.11.2018	STAGE 7 - LOT 101	DEL	
N	17.04.2019	STAGE 7 - LOT 101	DEL	
REV	DATE	DESCRIPTION	CALC	FIELD
ADDITIONS, AMENDMENTS AND APPROVALS				



Alexander & Symonds Pty Ltd
11 King William Street Kent Town,
South Australia 5067
PO Box 1000 Kent Town, SA 5071
DX 209 ABN 93007 753 988

T (08) 8130 1666
F (08) 8362 0099
W www.alexander.com.au
E adelaide@alexander.com.au



+ Property + Land Development +
+ Construction + Mining +
+ Spatial Information Management +

ANGLE VALE STAGE 7 PEGGING PLAN

SHEET SIZE	DRAWING No.	SHEET	REVISION
A3	A033915Cad Angle Rev N Stage 7	1 OF 1	M