


PURPOSE:	DIVISION	AREA NAME:	ANGLE VALE	APPROVED:	 D123077
MAP REF:	6628/12/K	COUNCIL:	CITY OF PLAYFORD	TONY MATHER 21/01/2020	
LAST PLAN:	D119900	DEVELOPMENT NO:	292/D073/15/007/57605	DEPOSITED:	SHEET 1 OF 3 69959_text_01_v04_Version_4
				JOHN IKONOMOPOULOS 07/02/2020	

AGENT DETAILS:	ALEXANDER & SYMONDS PTY LTD 1ST FLOOR 11 KING WILLIAM ST KENT TOWN SA 5067 PH: 81301666 FAX: 83620099	SURVEYORS CERTIFICATION:	I Mark Antony Peter Williams , a licensed surveyor do hereby certify - 1) That this plan has been made from surveys carried out by me or under my personal supervision and in accordance with the Survey Act 1992. 2) That the field work was completed on the 22nd day of November 2019 excepting for the final placement of survey marks 21st day of January 2020 Mark Antony Peter Williams Licensed Surveyor
AGENT CODE:	ALSY		
REFERENCE:	A033915LTO7(B)		

SUBJECT TITLE DETAILS:										
PREFIX	VOLUME	FOLIO	OTHER	PARCEL	NUMBER	PLAN	NUMBER	HUNDRED / IA / DIVISION	TOWN	REFERENCE NUMBER
CT	6216	191		ALLOTMENT(S)	519	D	119900	MUNNO PARA		
OTHER TITLES AFFECTED:										

EASEMENT DETAILS:										
STATUS	LAND BURDENED	FORM	CATEGORY	IDENTIFIER	PURPOSE	IN FAVOUR OF	CREATION			
EXTINGUISH	530(BRODIE CIRCUIT). 531(GREEN COURT)	SERVICE	EASEMENT(S)	A IN D119900	FOR ELECTRICITY SUPPLY PURPOSES	DISTRIBUTION LESSOR CORPORATION (SUBJECT TO LEASE 8890000)	223LG RPA			

ANNOTATIONS:



D123077

SHEET 2 OF 3

69959_pland_1_V02_Version_4



BEARING DATUM: MGA 94 ZONE 54
 DERIVATION: PM 6628/59570 TO 6628/61199

TOTAL AREA: 1.652ha

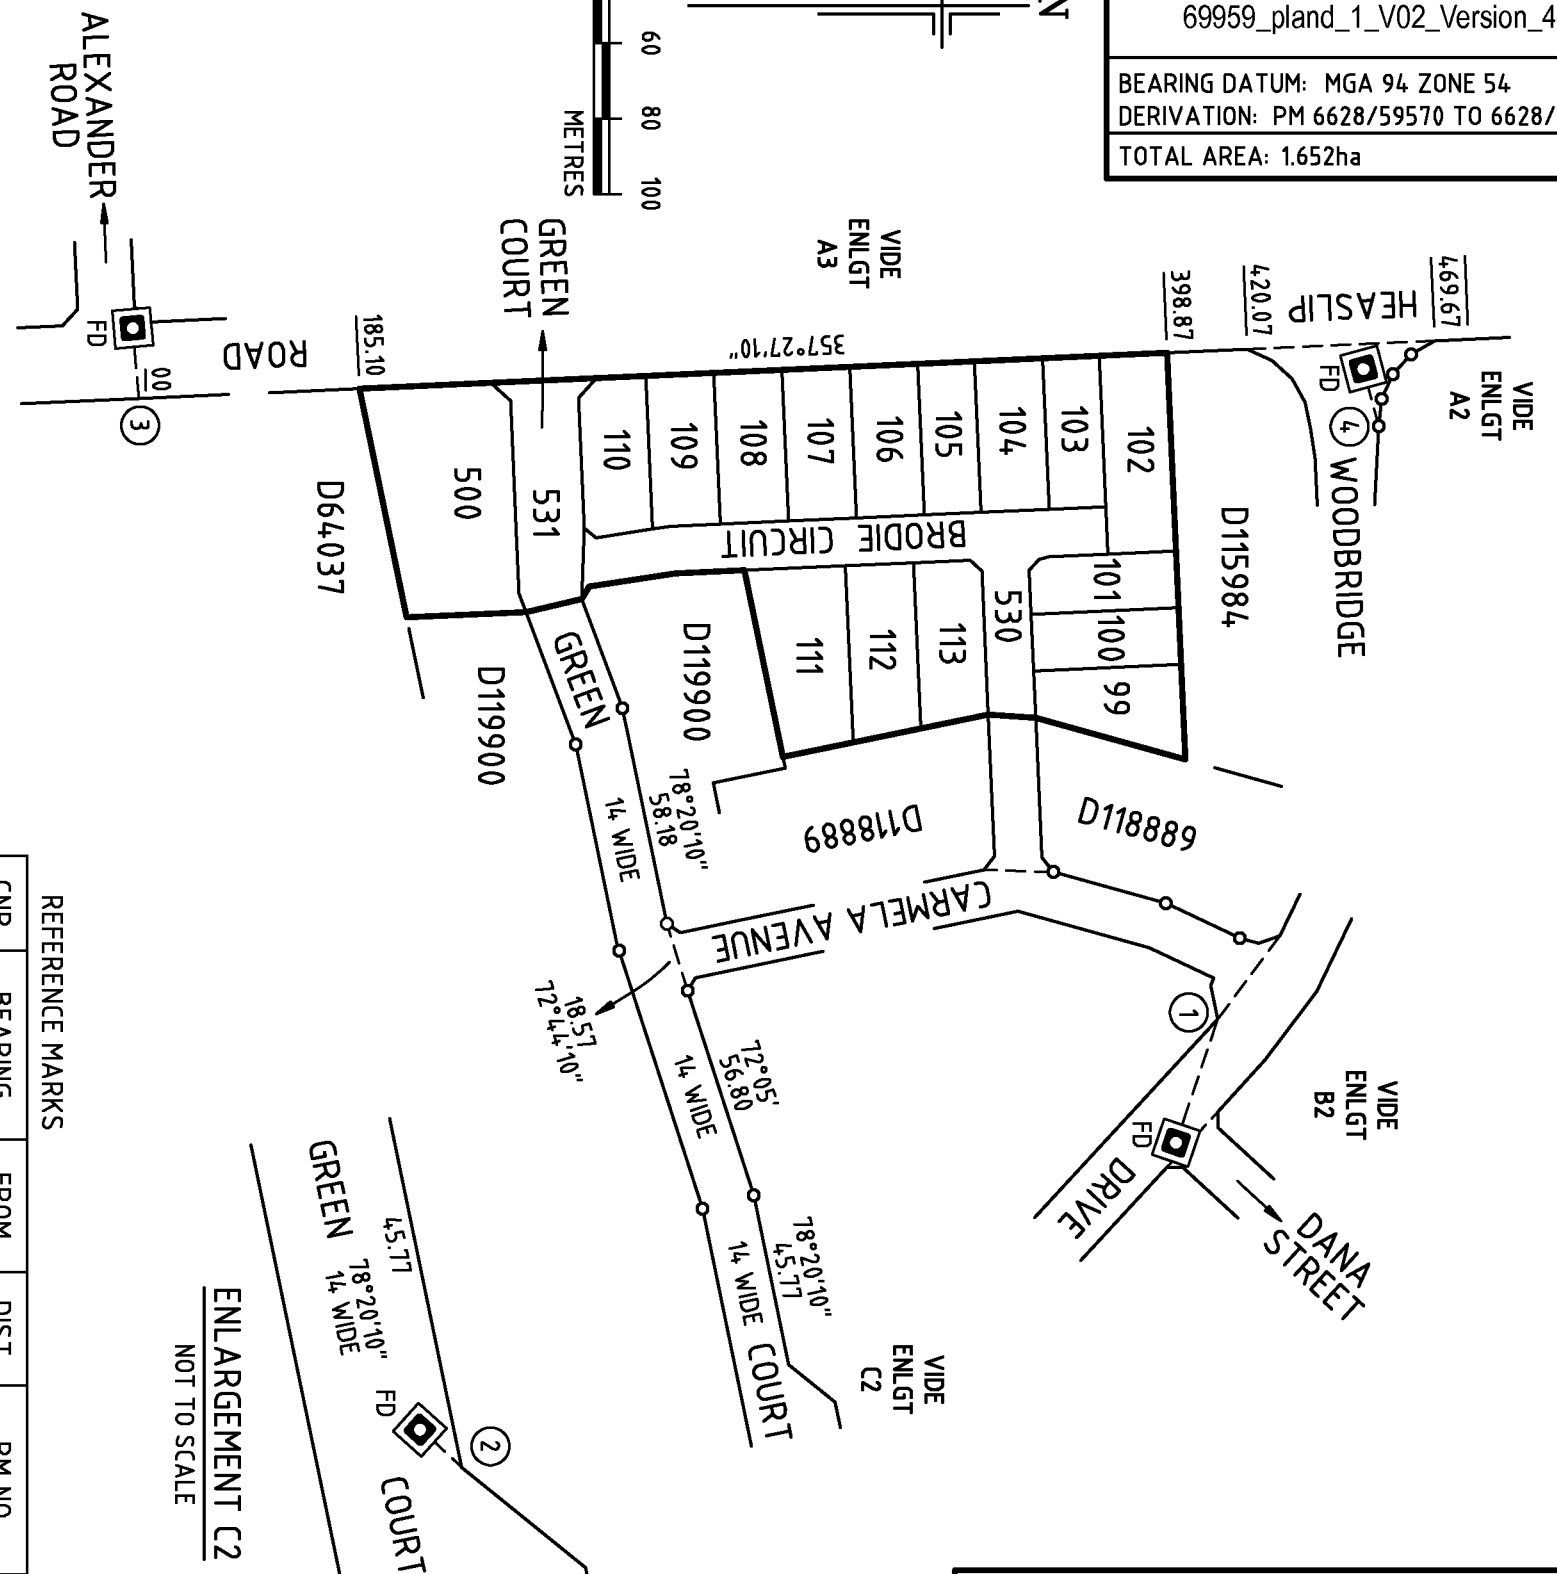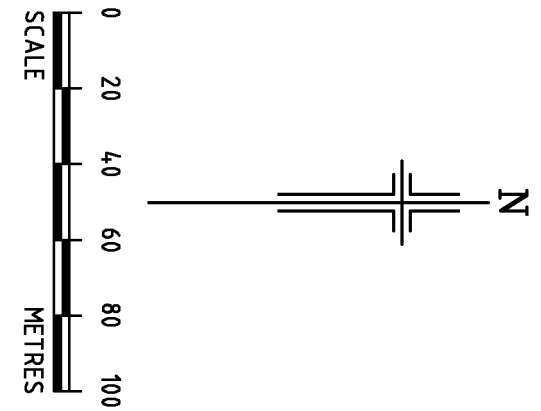

REFERENCE MARKS

CNR	BEARING	FROM	DIST	PM NO
1	288°42'10"	PM FD	38.35	6628/61801
2	43°21'	PM FD	4.07	6628/61202
3	87°27'10"	PM FD	20.11	6628/59570
4	80°31'	PM FD	19.69	6628/61199

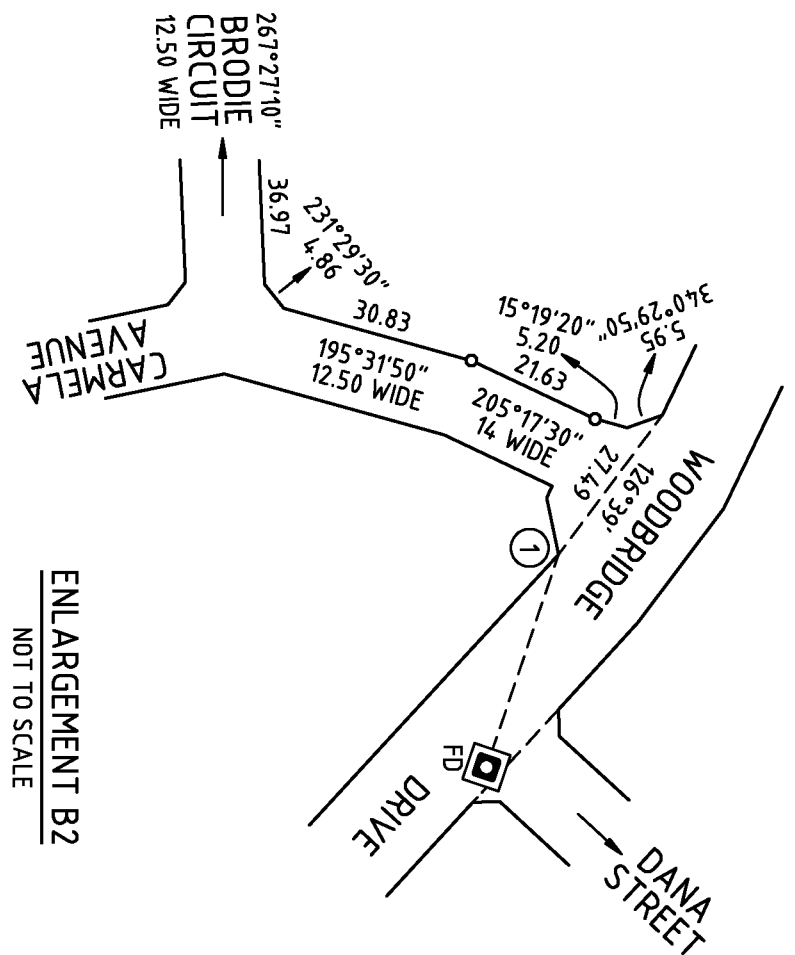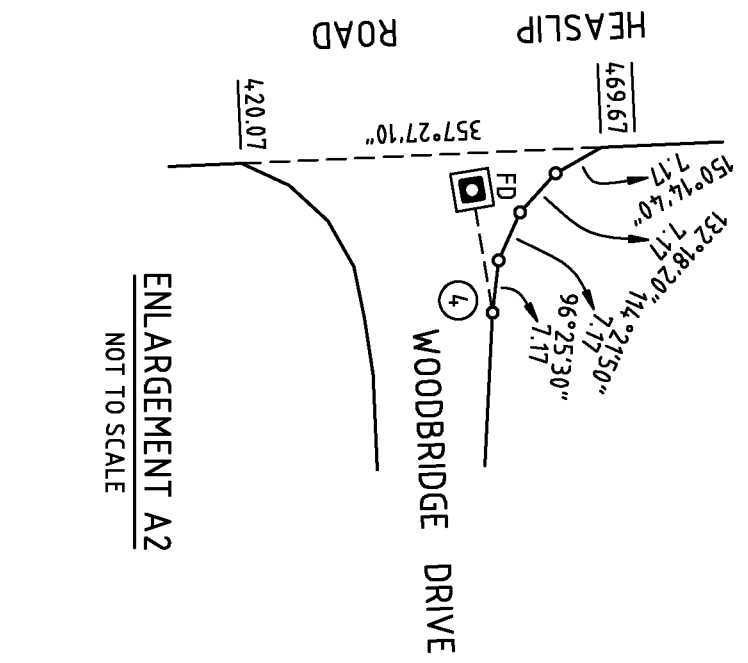

Alexander & Symonds Pty.Ltd.
 11 KING WILLIAM STREET, KENT TOWN
 P.O. BOX 1000 KENT TOWN 5071
 Tel (08) 8130 1666 Fax (08) 8362 0099 A.B.N. 93 007 753 988
 REFERENCE A033915LT07(B) STAGE 7
 LJM 21/11/2019



D123077

SHEET 3 OF 3

69959_pland_2_V01_Version_4



REFERENCE MARKS				
CNR	BEARING	FROM	DIST	PM NO
5		PM		6628/61203

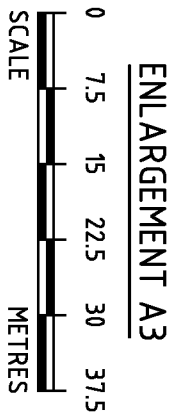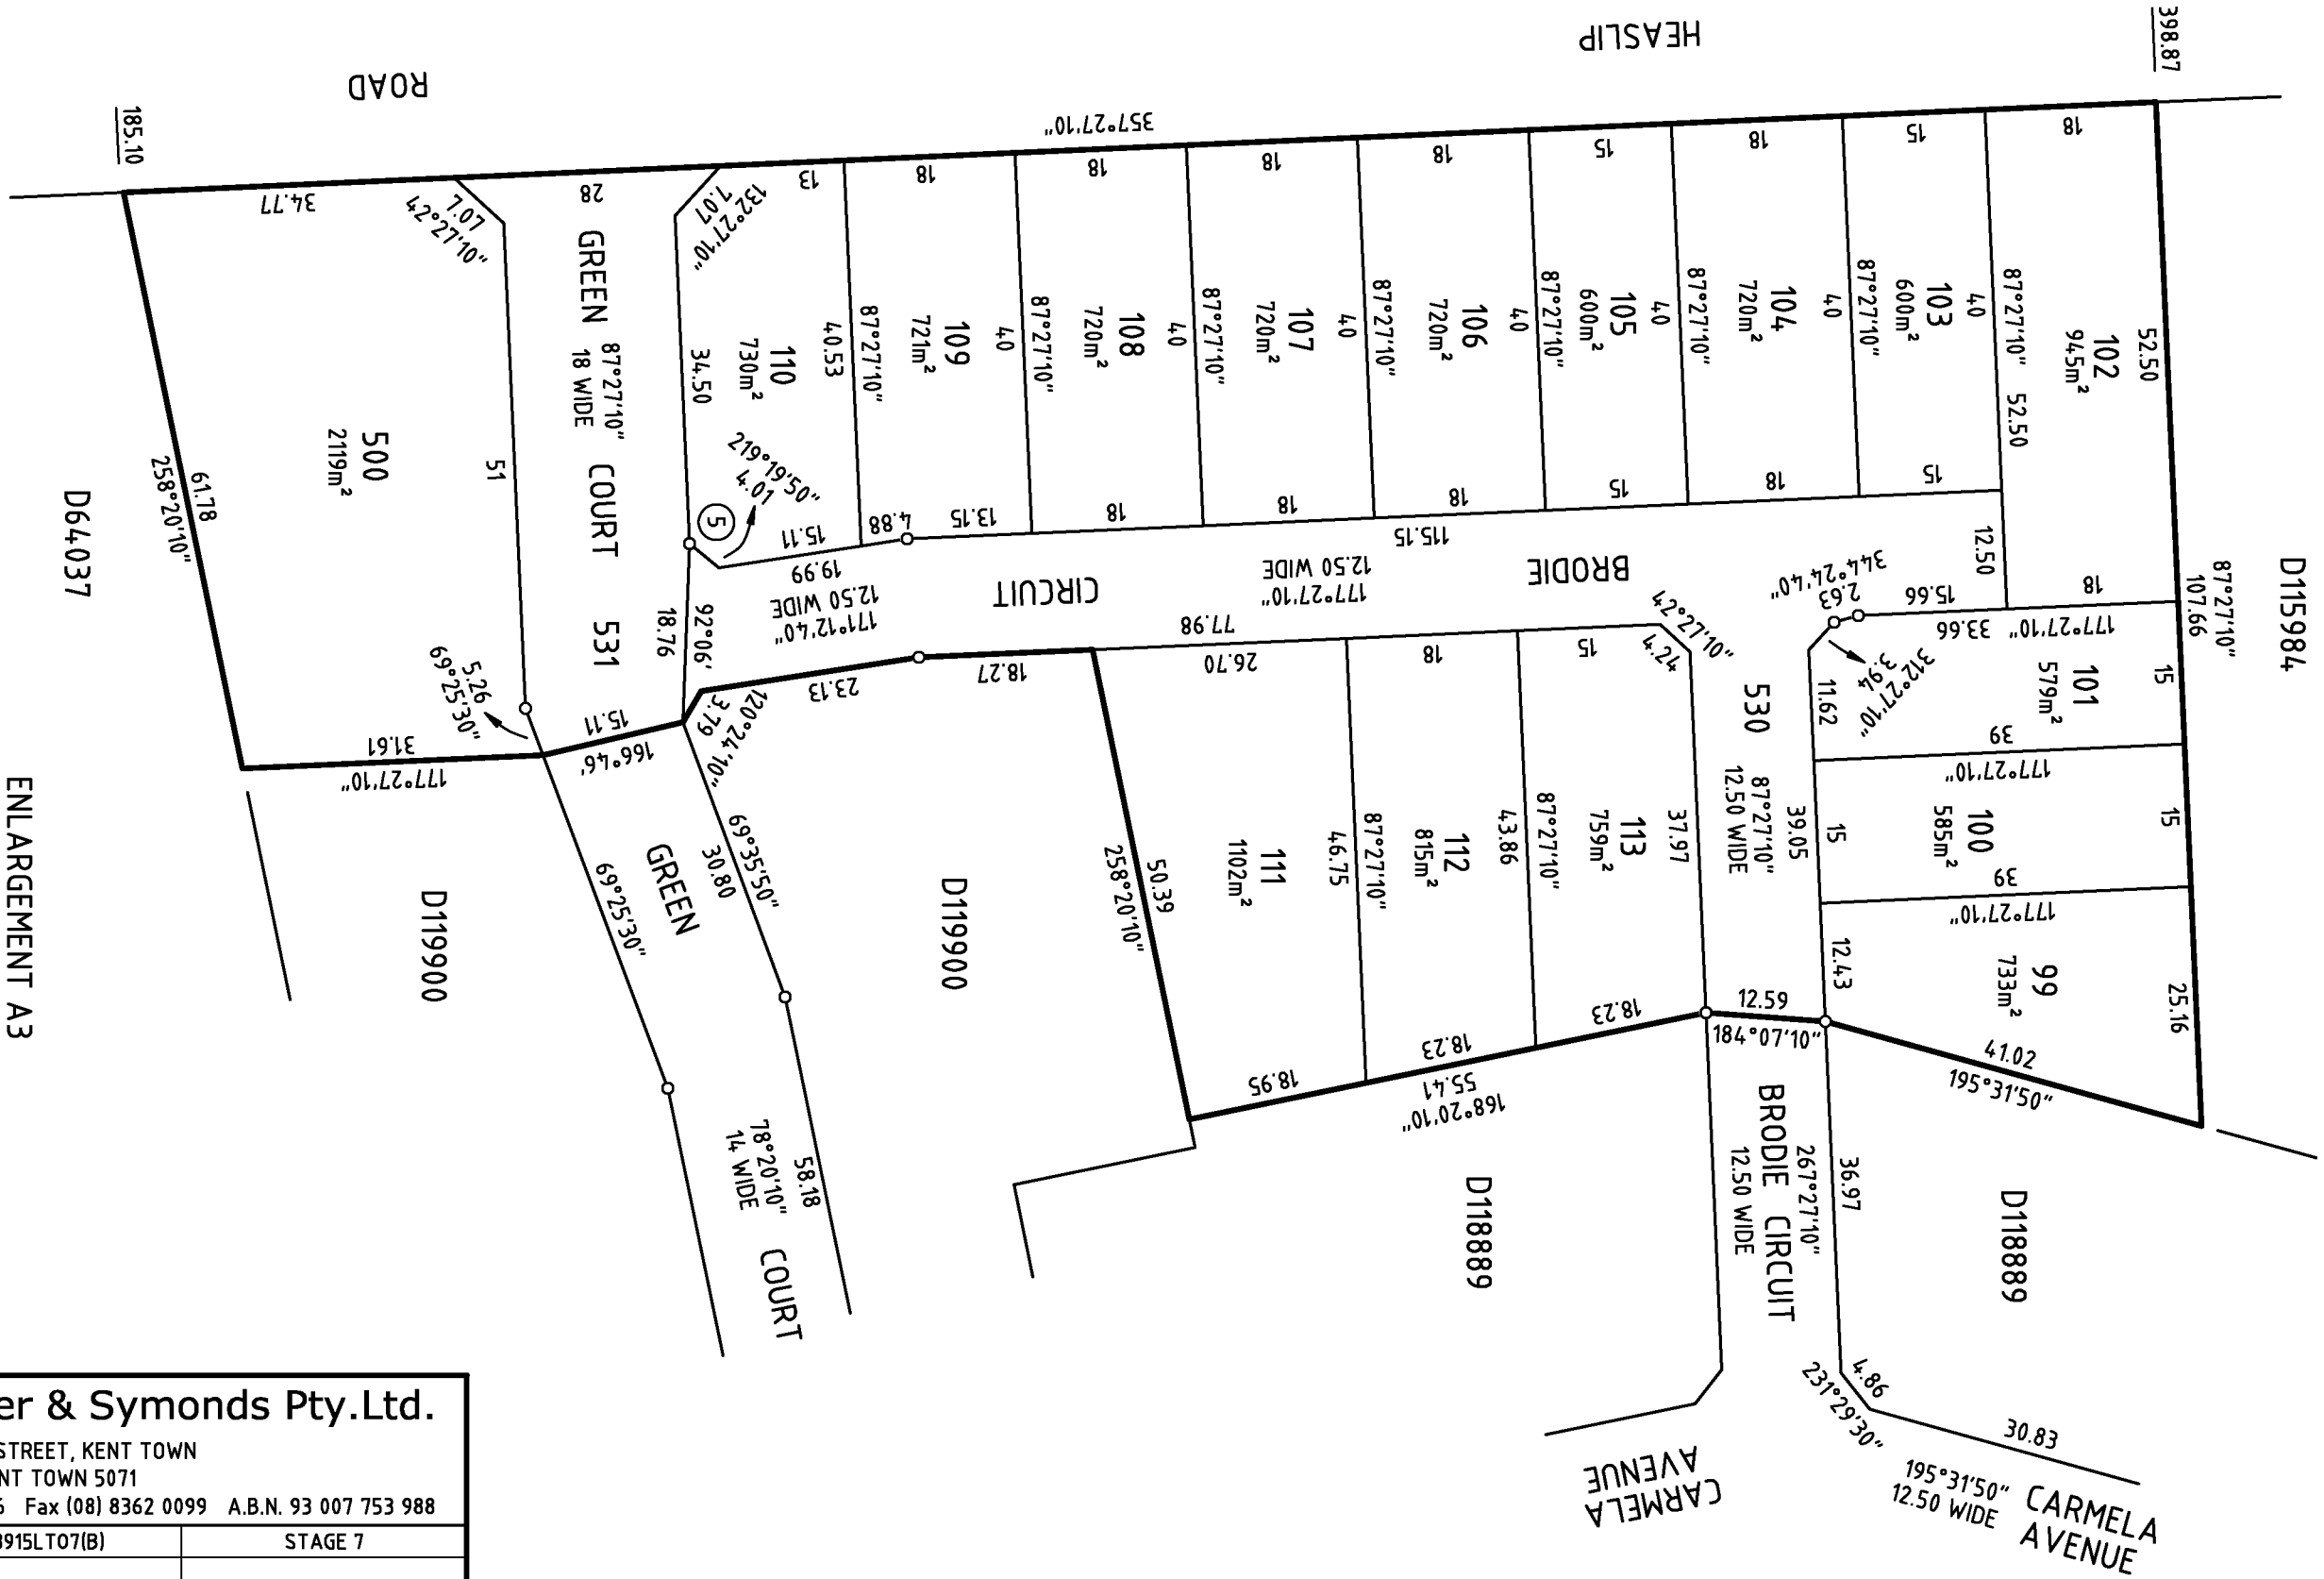

Alexander & Symonds Pty.Ltd.
11 KING WILLIAM STREET, KENT TOWN
P.O. BOX 1000 KENT TOWN 5071
Tel (08) 8130 1666 Fax (08) 8362 0099 A.B.N. 93 007 753 988

REFERENCE A033915LT07(B)	STAGE 7
LJM	21/ 11/2019