


PURPOSE:	DIVISION	AREA NAME:	ANGLE VALE	APPROVED:	 D119900 SHEET 1 OF 3 64475_text_01_v04_Version_4
MAP REF:	6628/12/K	COUNCIL:	CITY OF PLAYFORD	STEPHEN ANSELL 30/10/2018	
LAST PLAN:	D118889	DEVELOPMENT NO:	292/D073/15/005/53619	DEPOSITED:	
				JANICE RITCHIE 20/11/2018	

AGENT DETAILS: ALEXANDER & SYMONDS PTY LTD
 1ST FLOOR 11 KING WILLIAM ST
 KENT TOWN SA 5067
 PH: 81301666
 FAX: 83620099

AGENT CODE: ALSY

REFERENCE: A033915LTO5(C)

SURVEYORS CERTIFICATION: I Mark Antony Peter Williams , a licensed surveyor do hereby certify - 1) That this plan has been made from surveys carried out by me or under my personal supervision and in accordance with the Survey Act 1992. 2) That the field work was completed on the 13th day of August 2018 30th day of October 2018 Mark Antony Peter Williams Licensed Surveyor

SUBJECT TITLE DETAILS:

PREFIX	VOLUME	FOLIO	OTHER	PARCEL	NUMBER	PLAN	NUMBER HUNDRED / IA / DIVISION	TOWN	REFERENCE NUMBER
CT	6211	790		ALLOTMENT(S)	513	D	118889 MUNNO PARA		

OTHER TITLES AFFECTED:

EASEMENT DETAILS:

STATUS	LAND BURDENED	FORM	CATEGORY	IDENTIFIER	PURPOSE	IN FAVOUR OF	CREATION
NEW	519	SERVICE	EASEMENT(S)	A	FOR ELECTRICITY SUPPLY PURPOSES	DISTRIBUTION LESSOR CORPORATION (SUBJECT TO LEASE 8890000)	223LG RPA



ANNOTATIONS:

D119900

SHEET 2 OF 3

64475_pland_1_V02_Version_4

BEARING DATUM: MGA 94 ZONE 54
 DERIVATION: PM 6628/59570 TO 6628/61199
 TOTAL AREA: 2.408ha

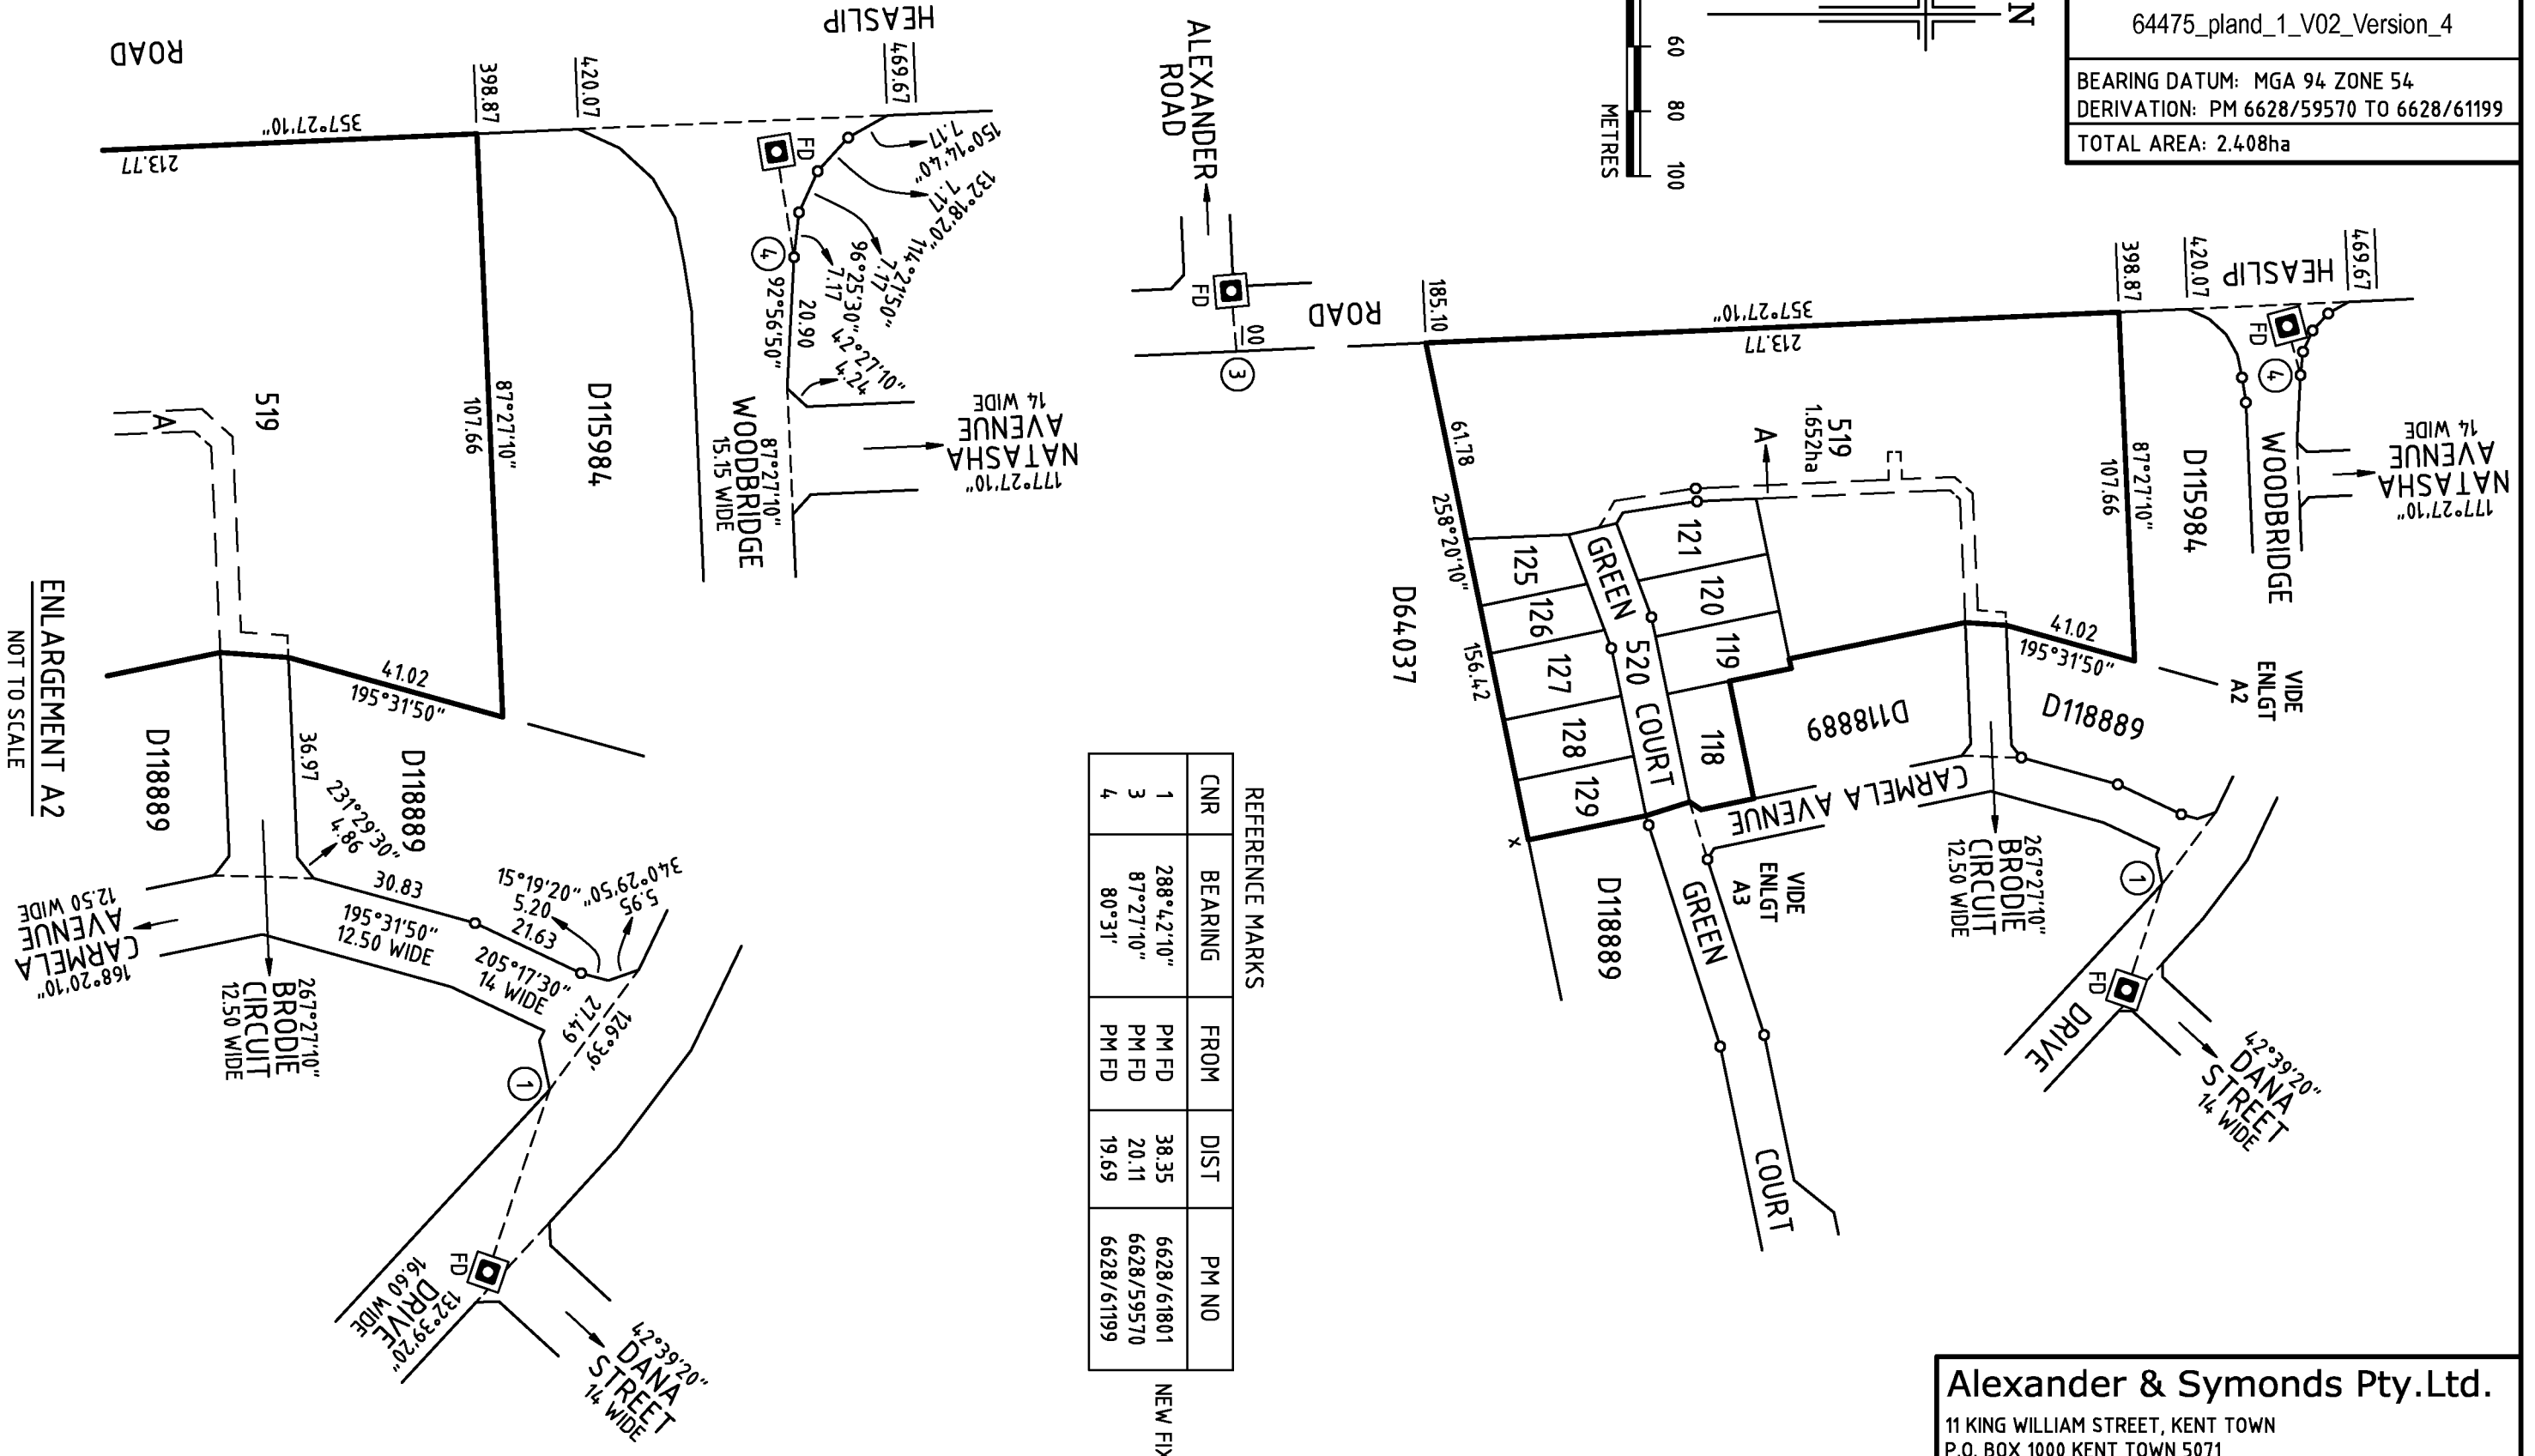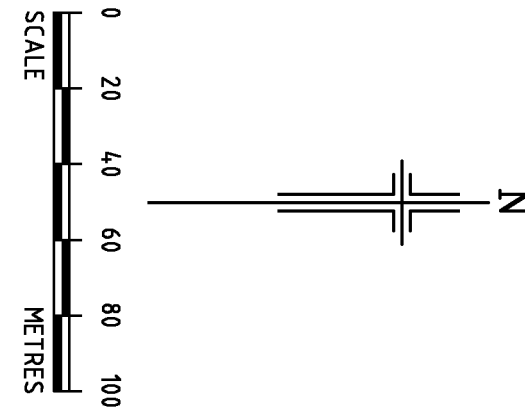


REFERENCE MARKS

CNR	BEARING	FROM	DIST	PM NO
1	288°42'10"	PM FD	38.35	6628/61801
3	87°27'10"	PM FD	20.11	6628/59570
4	80°31'	PM FD	19.69	6628/61199

NEW FIX

ENLARGEMENT A2
 NOT TO SCALE

Alexander & Symonds Pty.Ltd.
 11 KING WILLIAM STREET, KENT TOWN
 P.O. BOX 1000 KENT TOWN 5071
 Tel (08) 8130 1666 Fax (08) 8362 0099 A.B.N. 93 007 753 988
 REFERENCE A033915LT05(C) STAGE 5
 DMM 25/09/2018

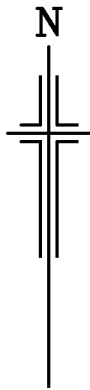



REFERENCE MARKS

CNR	BEARING	FROM	DIST	PM NO
2	43°21'	PM FD	4.07	6628/61202

D119900

SHEET 3 OF 3

64475_pland_2_V01_Version_4

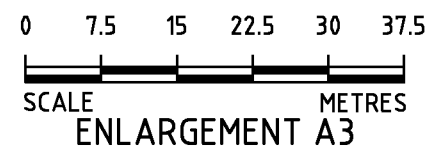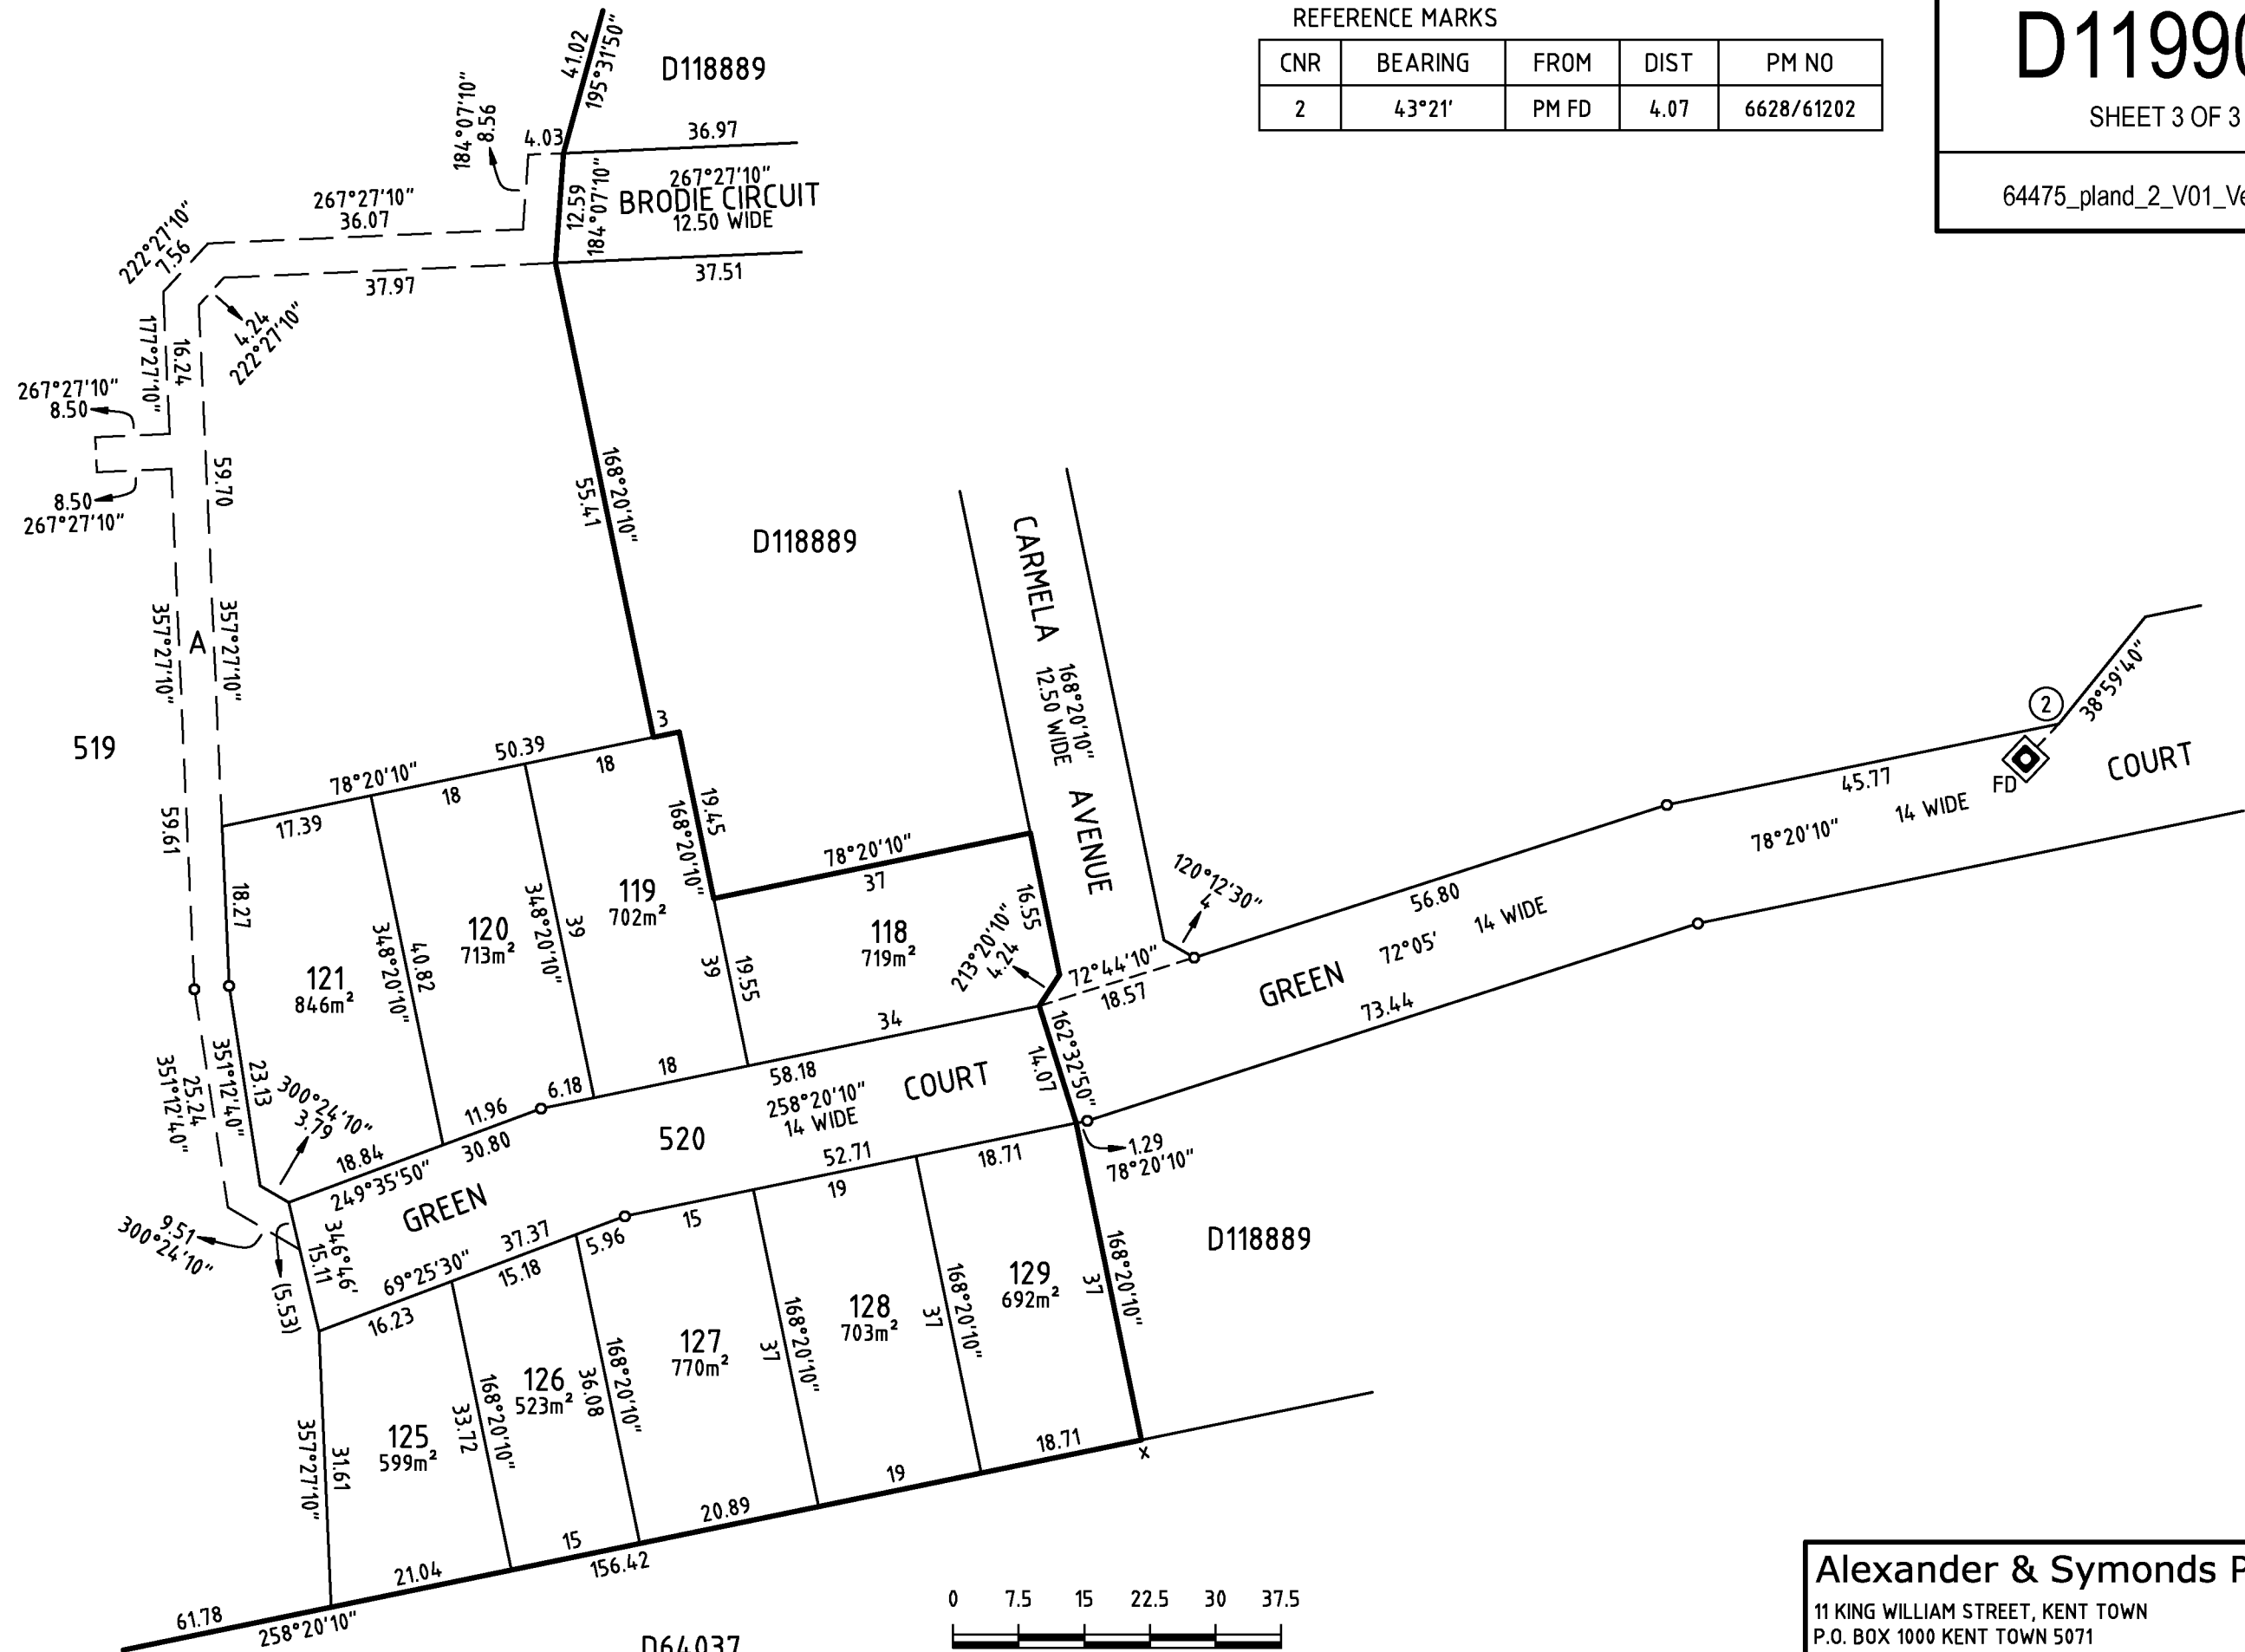

Alexander & Symonds Pty.Ltd.

11 KING WILLIAM STREET, KENT TOWN
P.O. BOX 1000 KENT TOWN 5071
Tel (08) 8130 1666 Fax (08) 8362 0099 A.B.N. 93 007 753 988

REFERENCE A033915LT05(C)	STAGE 5
DMM 25/09/2018	