



PEGGING PLAN

STEBONHEATH ROAD

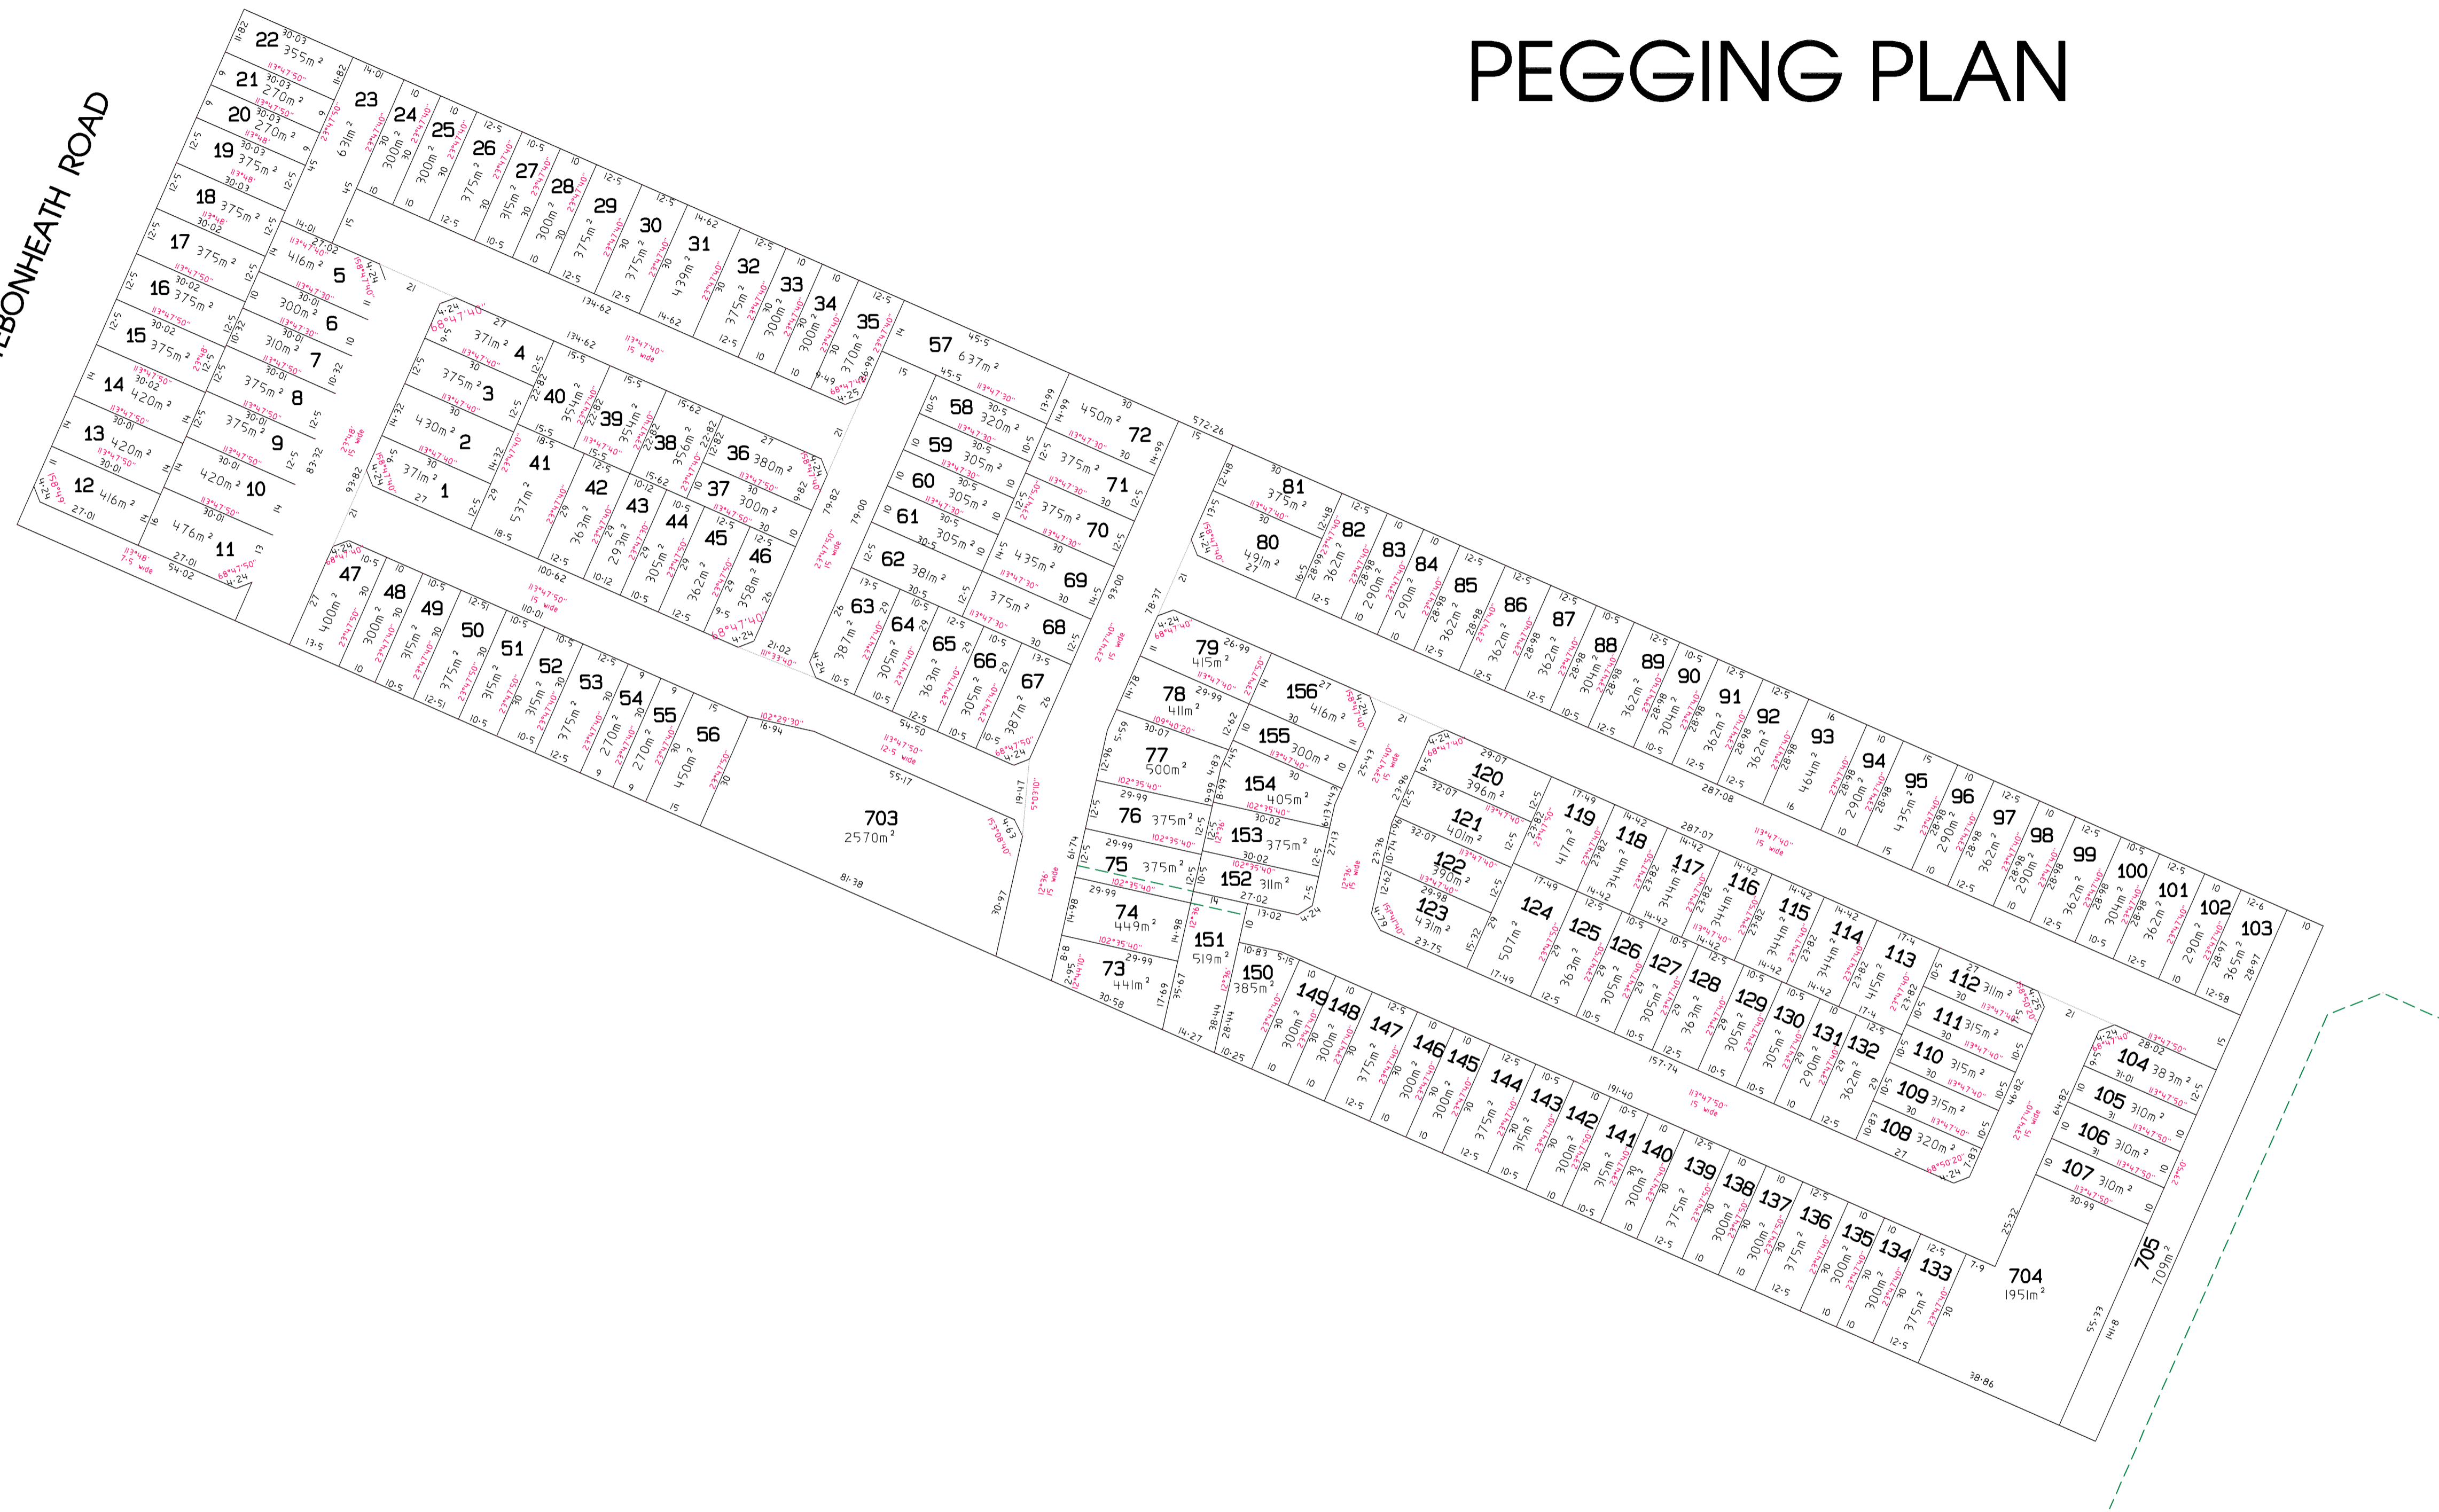

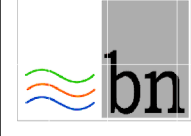

BLEEZE NEALE & ASSOCIATES PTY LTD
 LICENSED SURVEYORS
 10/230 MAIN SOUTH ROAD, MORPHETT VALE, SA, 5162
 TEL: 08 8384 7344
 27 19TH STREET, GAWLER SOUTH, SA, 5118
 TEL: 08 85226700
 acn 008 174 070 admin@bleezenesurveyors.com

LAND DIVISION
ALLOT 281 F163249
STEBONHEATH RD
MUNNO PARA
 SCALE
 0 20 40 60 80 100 METRES
 SCALE 1:1000 ON A1

REV	DATE	APP	AMENDMENTS

THIS DRAWING AND THE INFORMATION IT CONTAINS IS A PRIVATE AND CONFIDENTIAL COMMUNICATION BETWEEN BLEEZE NEALE & ASSOCIATES PTY LTD AND ITS CLIENT. IT MUST NOT BE COPIED, LOANED OR REPRODUCED WITHOUT WRITTEN CONSENT.

JOB NO: G9002	
DRAWING NO: G9002 PEG v22	
SHEET	REVISION
1 of 1	