

SERVICES LEGEND:

- EXTENT OF WORK
- PROPOSED DRIVEWAY LOCATION
- SIDE ENTRY PIT (SEP.)
- JUNCTION BOX (JB.)
- DRAINAGE OUTLET KERB INSERT
- STORMWATER PIPE - RCP PIPE
- EXISTING STORMWATER PIPE
- SEWER MAIN
- SEWER CONNECTION
- SEWER MAINTENANCE HOLE
- SEWER INSPECTION OPENING
- EXISTING SEWER CONNECTION
- EXISTING SEWER MAIN
- FUTURE SEWER MAIN
- FUTURE SEWER CONNECTION
- POTABLE WATER
- POTABLE & RECYCLED WATER CONNECTION
- EXISTING WATER MAIN
- COMMON SERVICE TRENCH
- ELECTRICAL PIT (NOTE REFER ELECTRICAL DRG. TO CONFIRM FINAL LOCATION, TYPICAL)
- TRANSFORMER/SWITCHING CUBICLE EASEMENT
- IRRIGATION CONDUIT 150 DIA uPVC CLASS SN4 (IN ROADS)
750mm MIN. COVER
- IRRIGATION CONDUIT 100 DIA uPVC (UNDER FOOTPATHS)
- 3.5m SETBACK LINE
- PUBLIC LIGHT POLE
- RETAINING WALL (2m SET BACK FROM FRONT BDY)
- ASPHALT PAVEMENT
- TEMPORARY TURNAROUND (9m RADIUS)
WITH TEMPORARY BOLLARDS @ 15m SPACING AROUND PERIMETER. REFLECTOR TAPE ON BOLLARDS.
BOLLARDS TO BE RE-USED ON FUTURE STAGES.

V:2019/192000 - 192099/192042 - Quindoo.LD.Roseworthy/Drafting/STAGES/STAGE 4/WGA192042-DR-CV-0404.dwg, G. 12/14/2022 9:53 AM, TDJanes

When sheet printed full size, the scale bar is 100mm.

SCALE BAR (m)
1500

FOR APPROVAL
NOT FOR CONSTRUCTION

REV.	DATE	DESCRIPTION	DRAFT	ENG.	CHKD
A	12.10.2021	FOR CLIENT REVIEW	TDJD	SM	SM
B	06.12.21	70% DESIGN ISSUE	TDJD	SM	SM
C	03.03.22	FOR CLIENT APPROVAL	TDJD	SM	SM
D	16.03.22	REISSUE FOR CLIENT APPROVAL	TDJD	SM	SM
E	15.04.22	FOR COUNCIL APPROVAL	TDJD	SM	SM
F	12.07.22	FOR COUNCIL APPROVAL	TDJD	SM	SM
G	14.07.22	FOR COUNCIL APPROVAL	TDJD	SM	SM


WGA
WALLBRIDGE GILBERT
AZTEC
60 Wyatt Street, Adelaide
South Australia 5000
Telephone 08 8223 7433
Email adelaide@wga.com.au

ROSEWORTHY LD 313/D038/19
QUINDOO - STAGE 4

SERVICES PLAN - SHEET 1/2

A1 DRAWING NUMBER
Job Number Sheet No. Rev.

Design TDJD Drawn TDJD WGA192042-DR-CV-0404

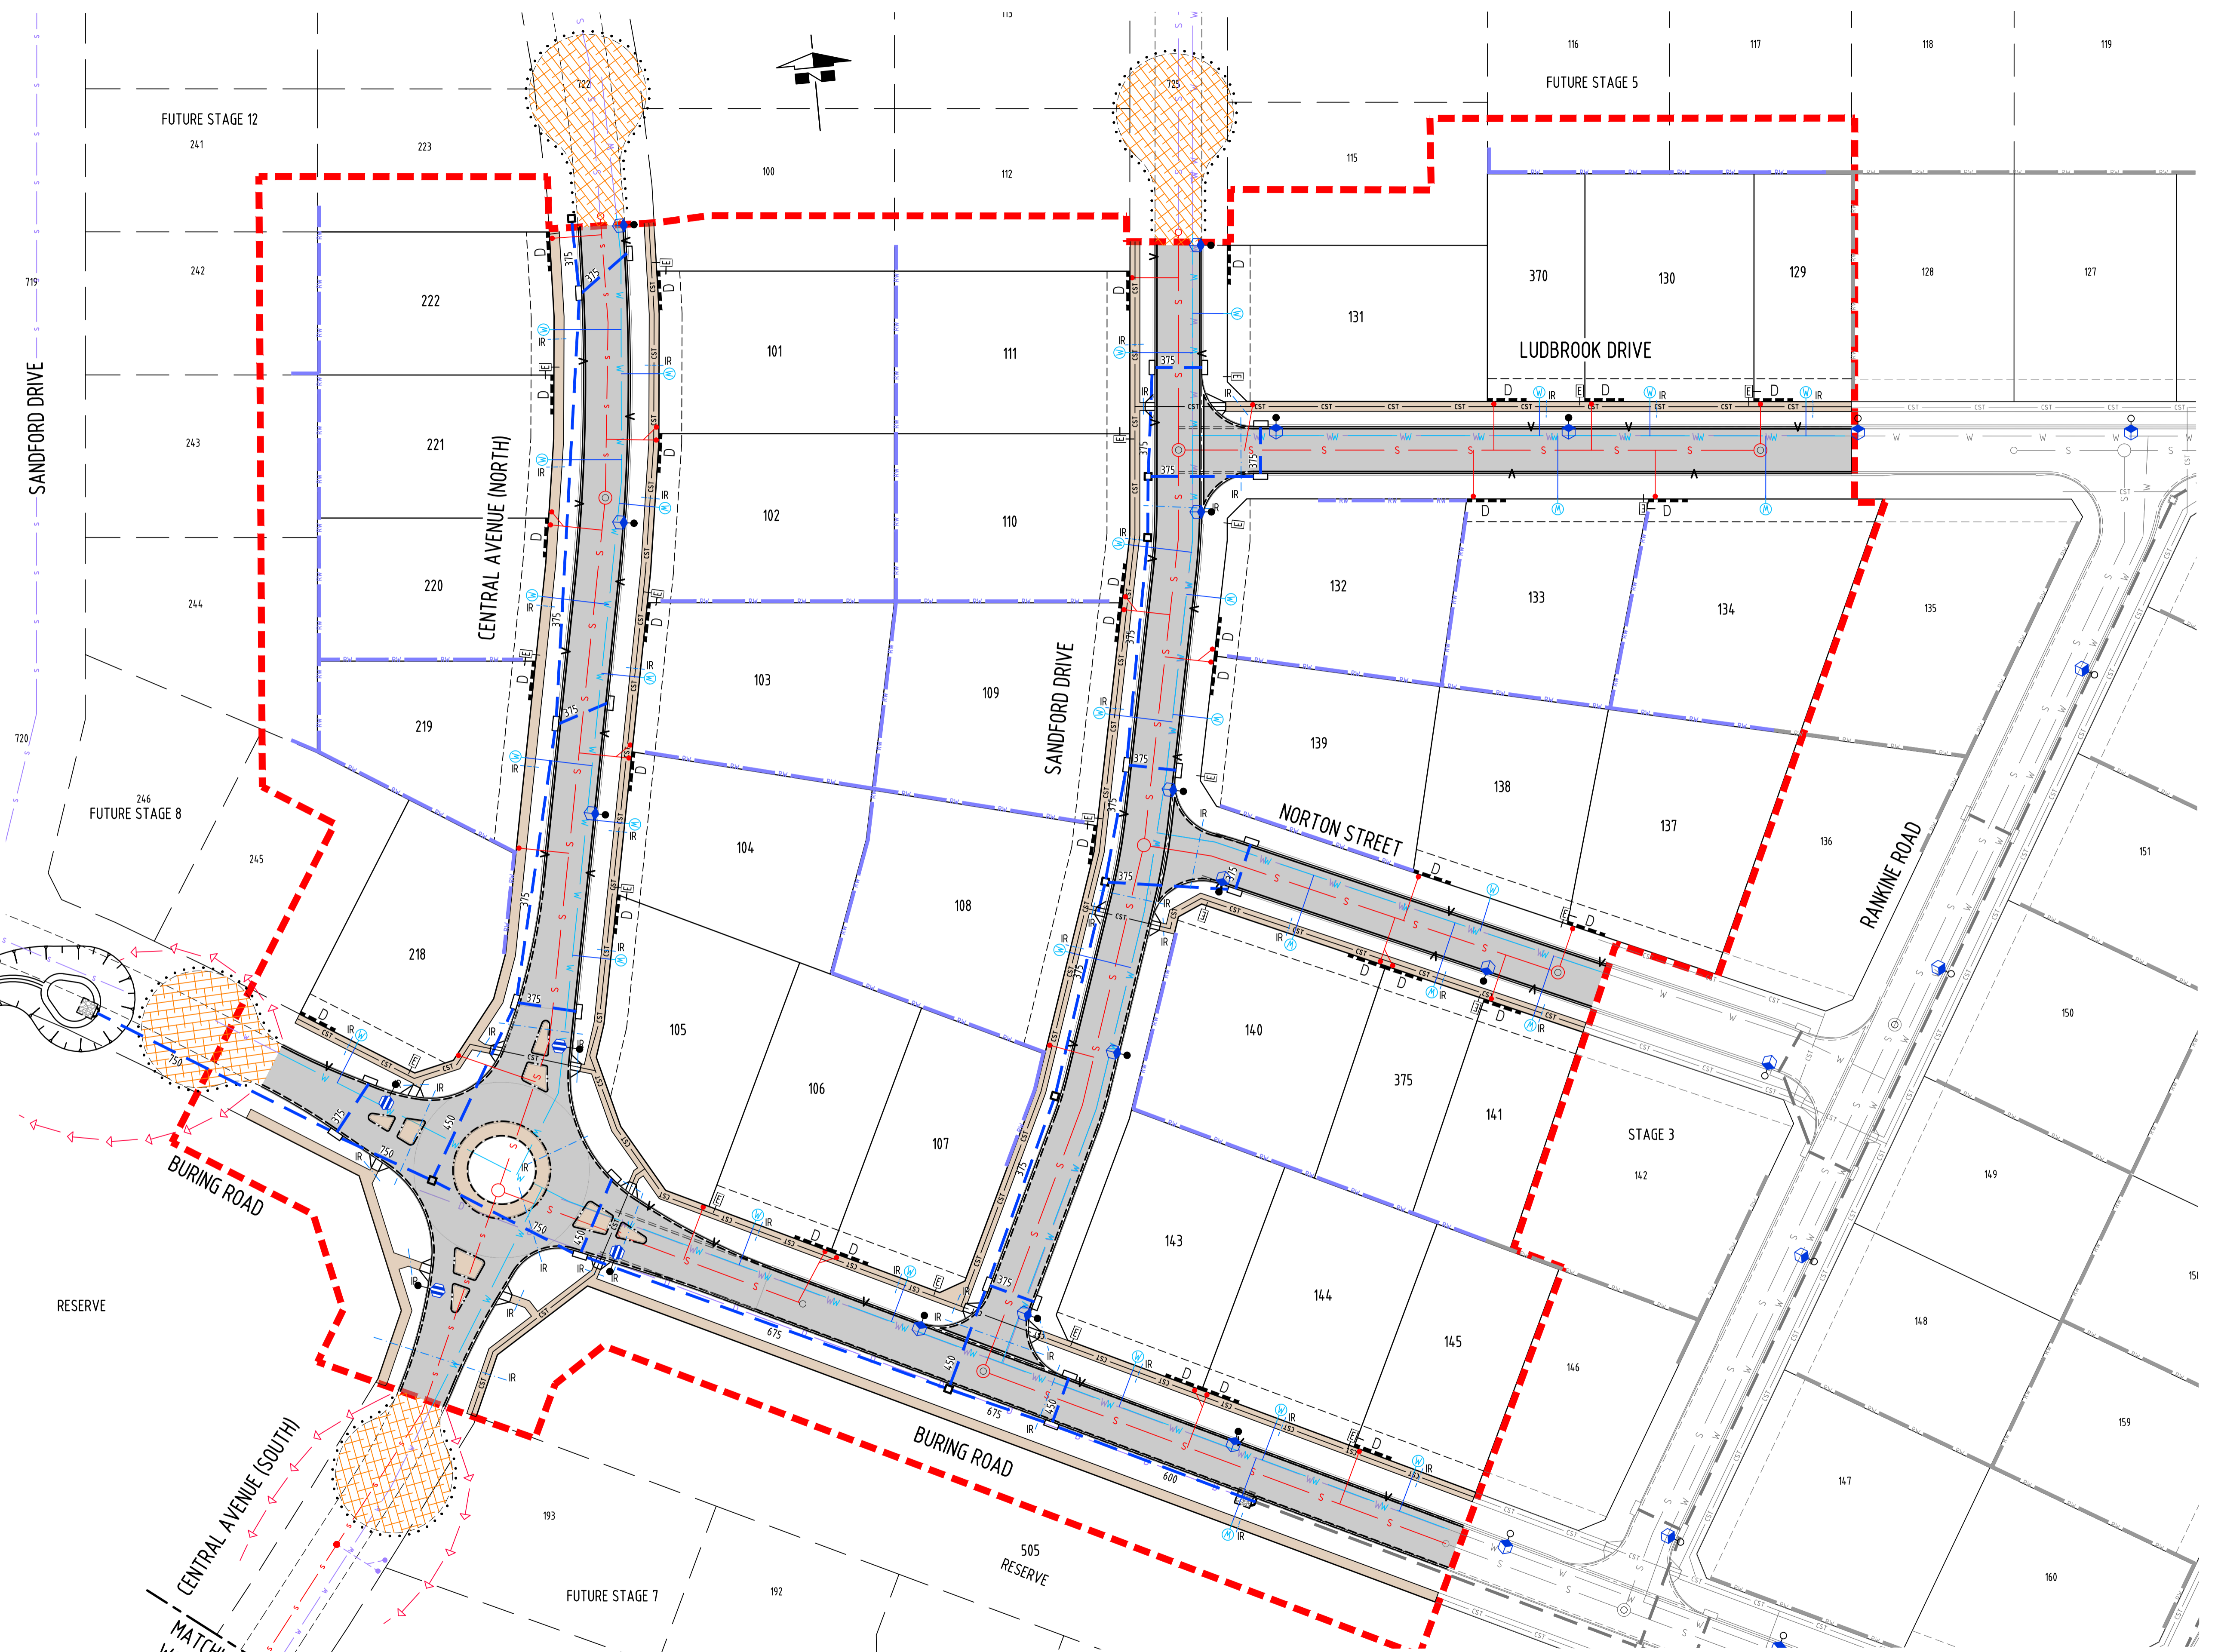

MATCHLINE - REFER DRG
WGA192042-DR-CV-0405